


**SAJ-2010-03676 (HyDry Docks)**


**ENCLOSURE 3: Dock Site Plans and Profiles, prepared by Environmental Services, Inc., Entitled: Dock Permitting Twenty Mile Village – Phase 6, dated February 2021 (62 sheets)**

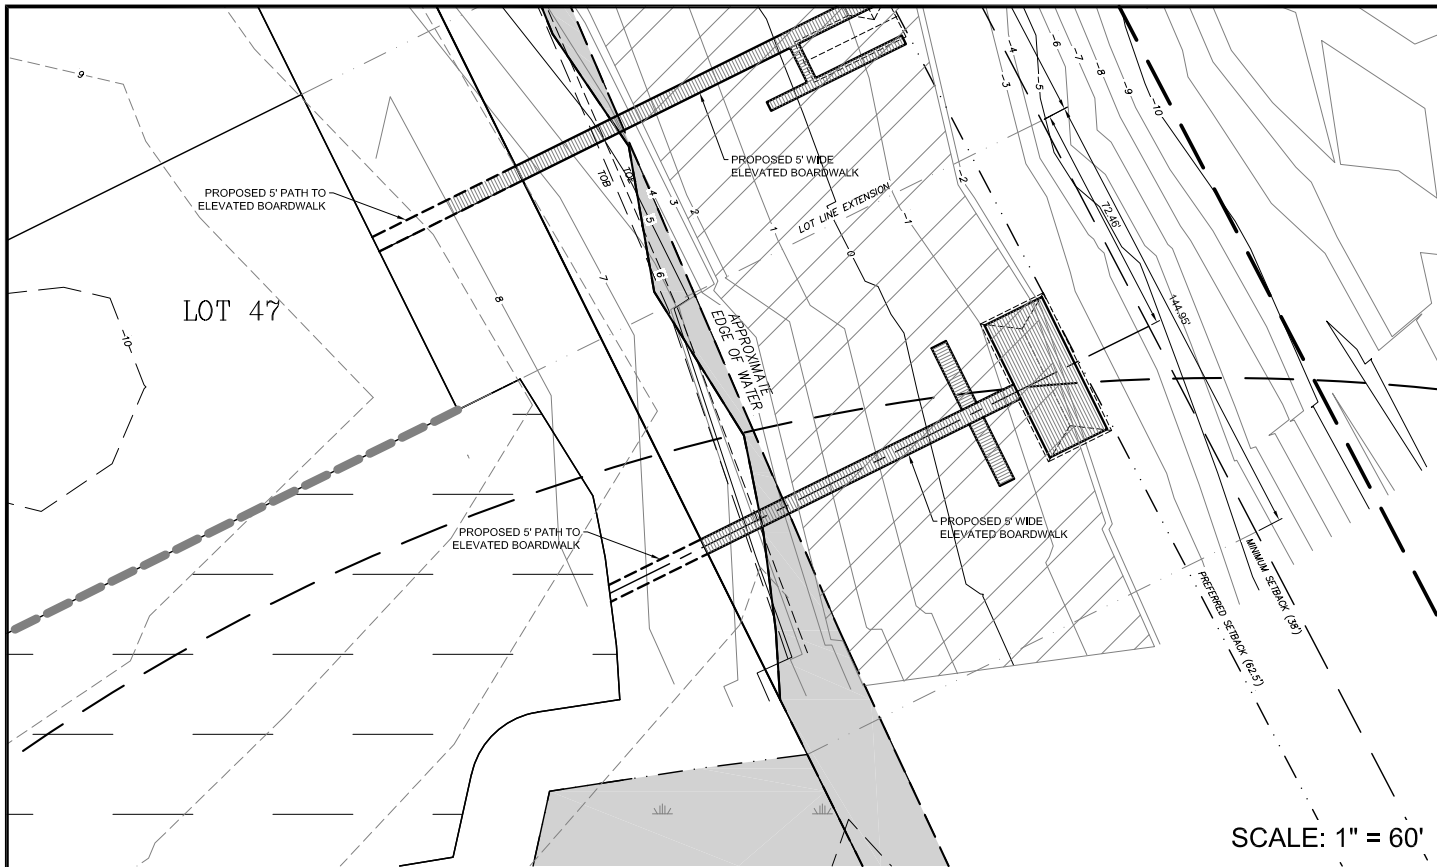

SCALE: 1" = 60'


SCALE: 1" = 30'

OVER UPLAND BUFFER = 165 sq. ft.  
 OVER UPLAND = 98 sq. ft.  
 OVER WETLAND = 44 sq. ft.  
 OVER WATER = 1,670 sq. ft.

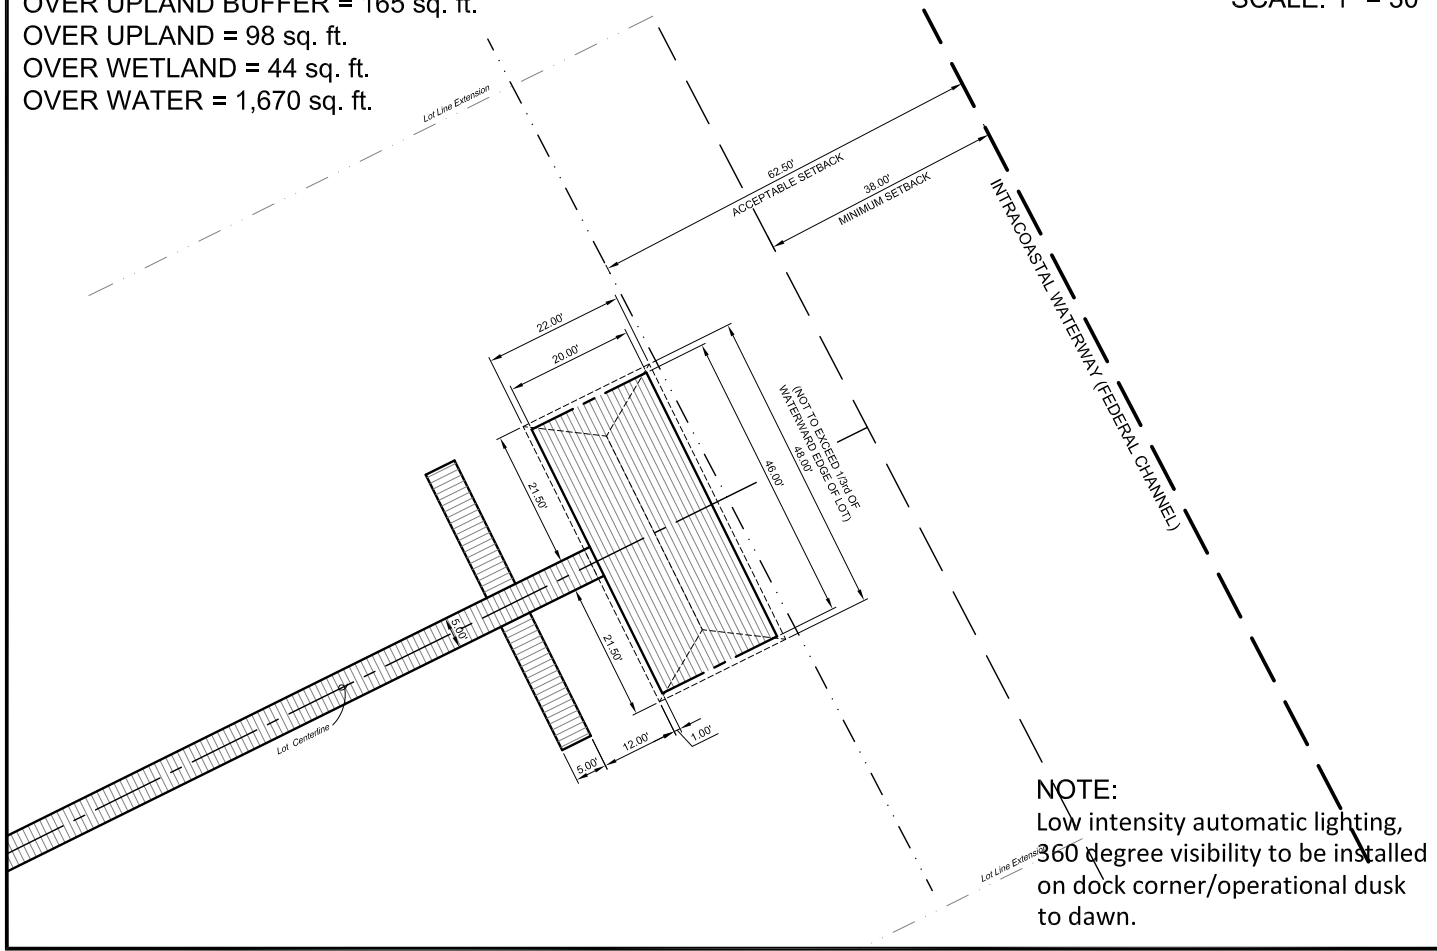

**NOTE:**  
 Low intensity automatic lighting,  
 360 degree visibility to be installed  
 on dock corner/operational dusk  
 to dawn.

Project Mng'r: PCP	Project No. HK207039	 <b>ENVIRONMENTAL SERVICES, INC.</b> A Terracon COMPANY 7220 FINANCIAL WAY, SUITE 100 JACKSONVILLE, FL 32256 PH. (904) 470-2200 FAX. (904) 470-2112	Site Plan	FIG. No.
Drawn By: JRN	Scale: AS SHOWN		Dock Permitting	2
Checked By: AMH	File No. ~		Twenty Mile Village - Phase 6	
Approved By: PCP	Date: Feb 2021		Community Dock	
			St. Johns County	Florida

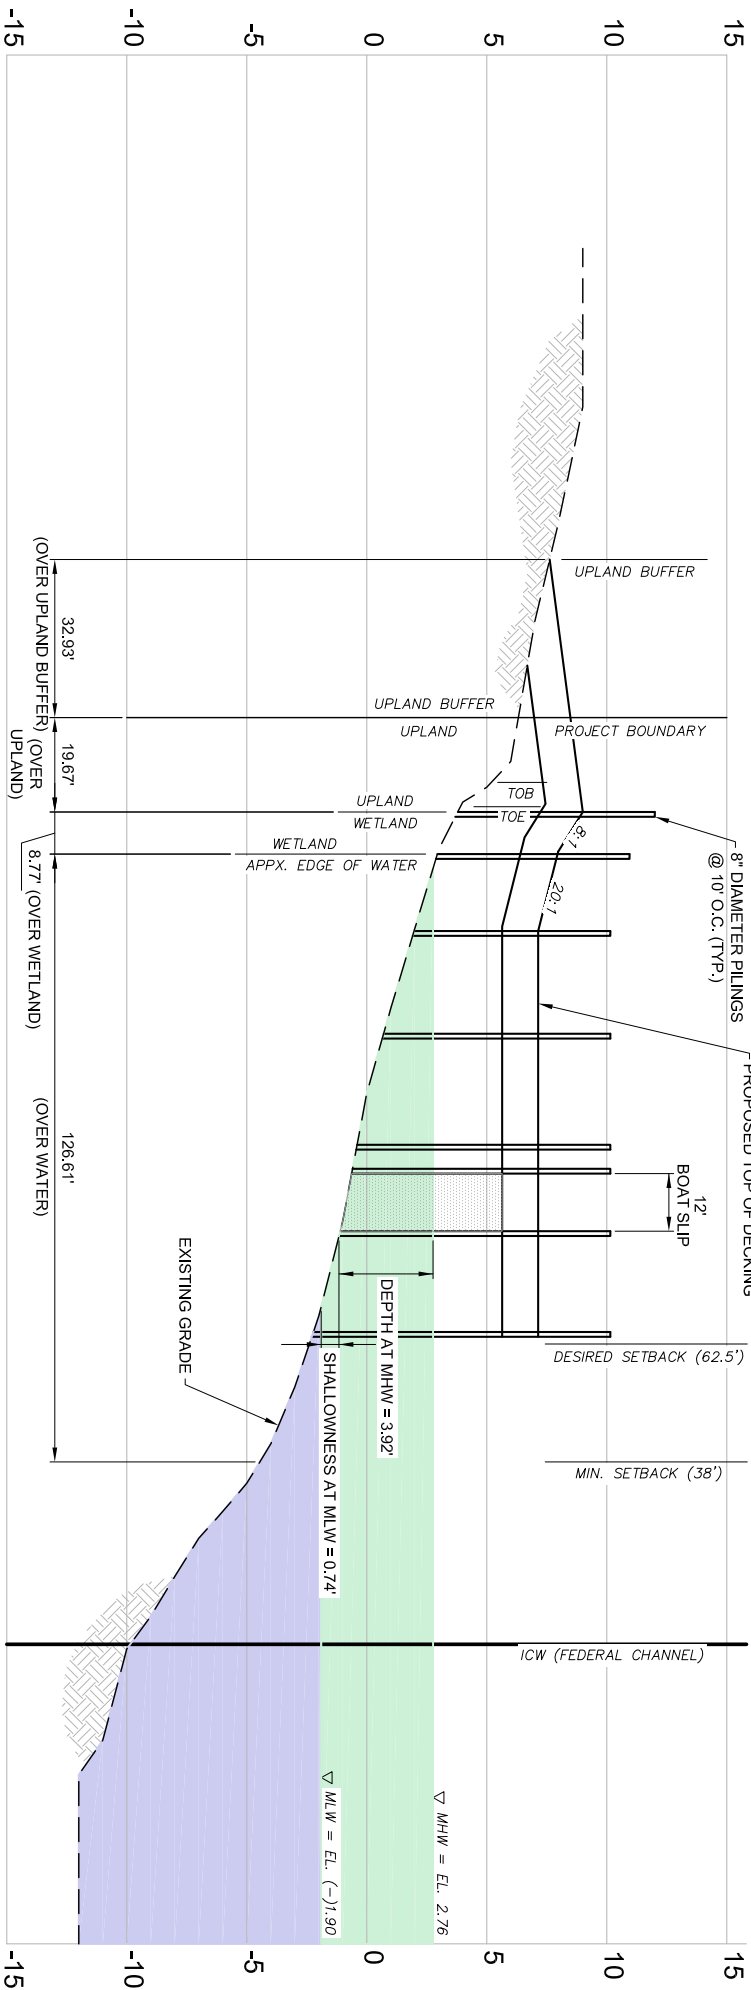

SCALE: 1" = 40'

Project Mgr:	PCP
Drawn By:	JRN
Checked By:	AMH
Approved By:	PCP

Project No.	HK207039
Scale:	AS SHOWN
File No.	X
Date:	Feb 2021


**ENVIRONMENTAL SERVICES, INC.**  
A Terracon COMPANY

7220 FINANCIAL WAY, SUITE 100 JACKSONVILLE, FL 32256  
PH. (904) 470-2200 FAX. (904) 470-2112

Profile
Dock Permitting
Twenty Mile Village - Phase 6
Community Dock
Florida

FIG. No.

3

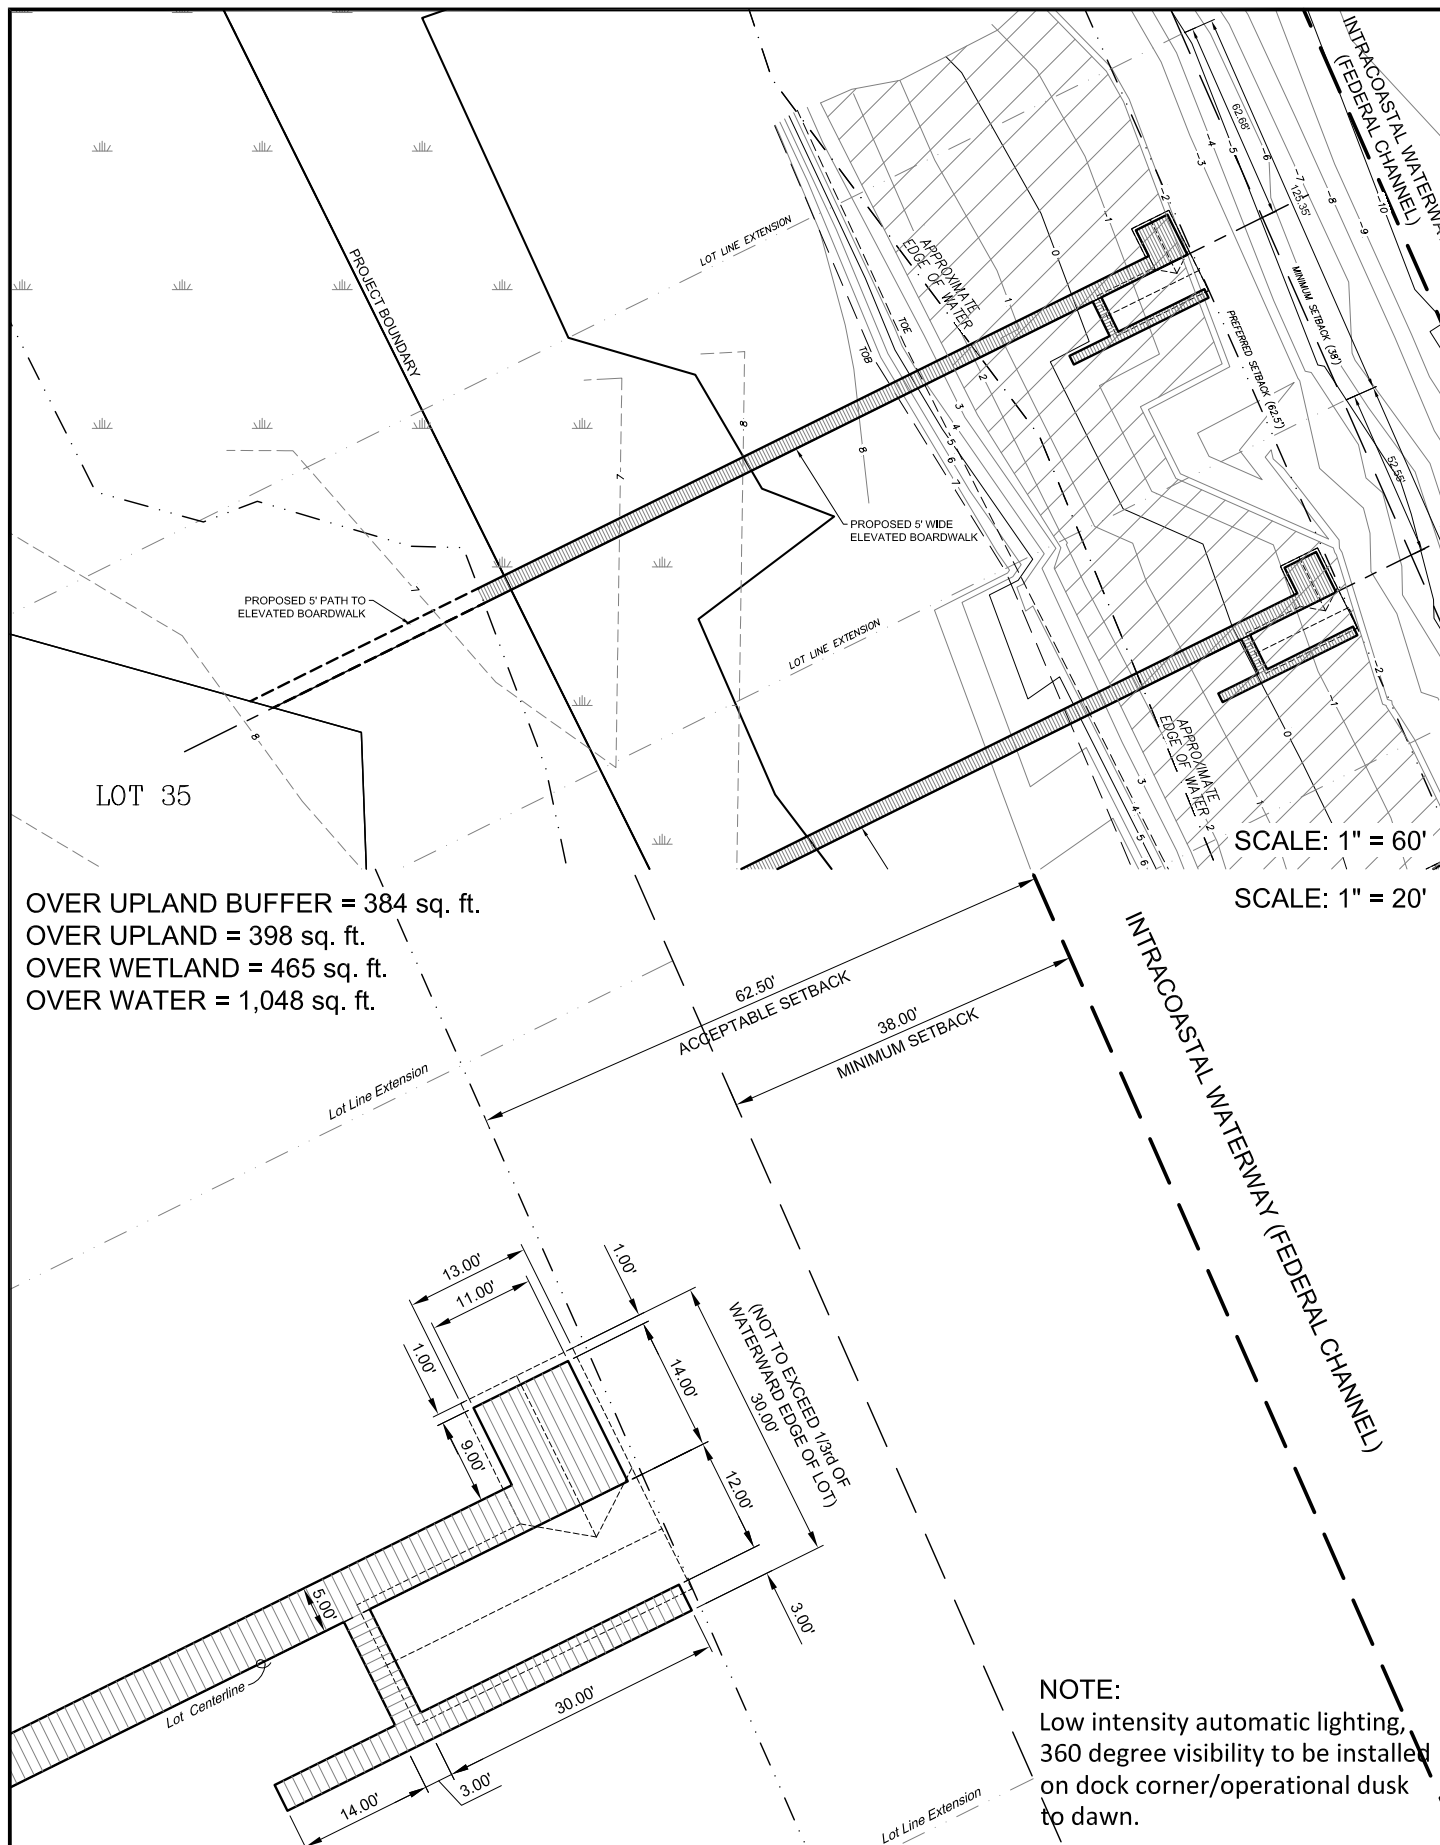

Project Mng'r:	PCP
Drawn By:	JRN
Checked By:	AMH
Approved By:	PCP
Project No.:	HK207039
Scale:	AS SHOWN
File No.:	~
Date:	Feb 2021


 **ENVIRONMENTAL SERVICES, INC.**  
 A Terracon Company

7220 FINANCIAL WAY, SUITE 100 JACKSONVILLE, FL 32256  
 PH. (904) 470-2200 FAX. (904) 470-2112

Site Plan
Dock Permitting
<b>Twenty Mile Village - Phase 6</b>
Lot 35 Dock
St. Johns County
Florida

FIG. No.
<b>2</b>



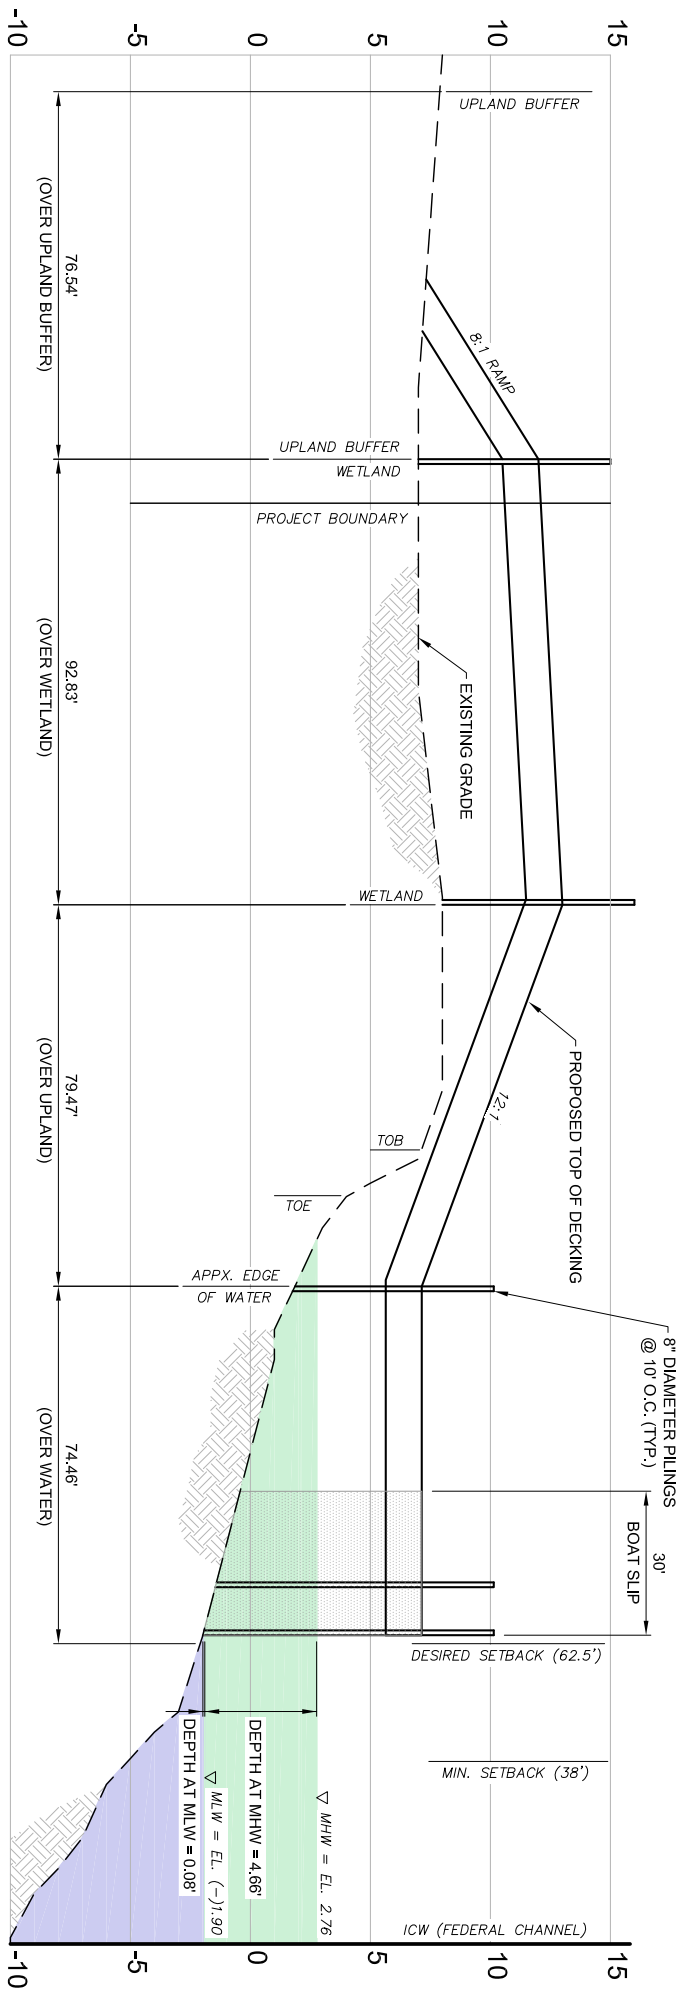

SCALE: 1" = 40'

Project Mgr:	PCP
Drawn By:	JRN
Checked By:	AMH
Approved By:	PCP

Project No.	HK207039
Scale:	AS SHOWN
File No.	X
Date:	Feb 2021


**ENVIRONMENTAL SERVICES, INC.**  
A Terracon COMPANY

7220 FINANCIAL WAY, SUITE 100 JACKSONVILLE, FL 32256  
PH. (904) 470-2200 FAX. (904) 470-2112

Profile
Dock Permitting
<b>Twenty Mile Village - Phase 6</b>
Lot 35 Dock
Florida

FIG. No.
<b>3</b>



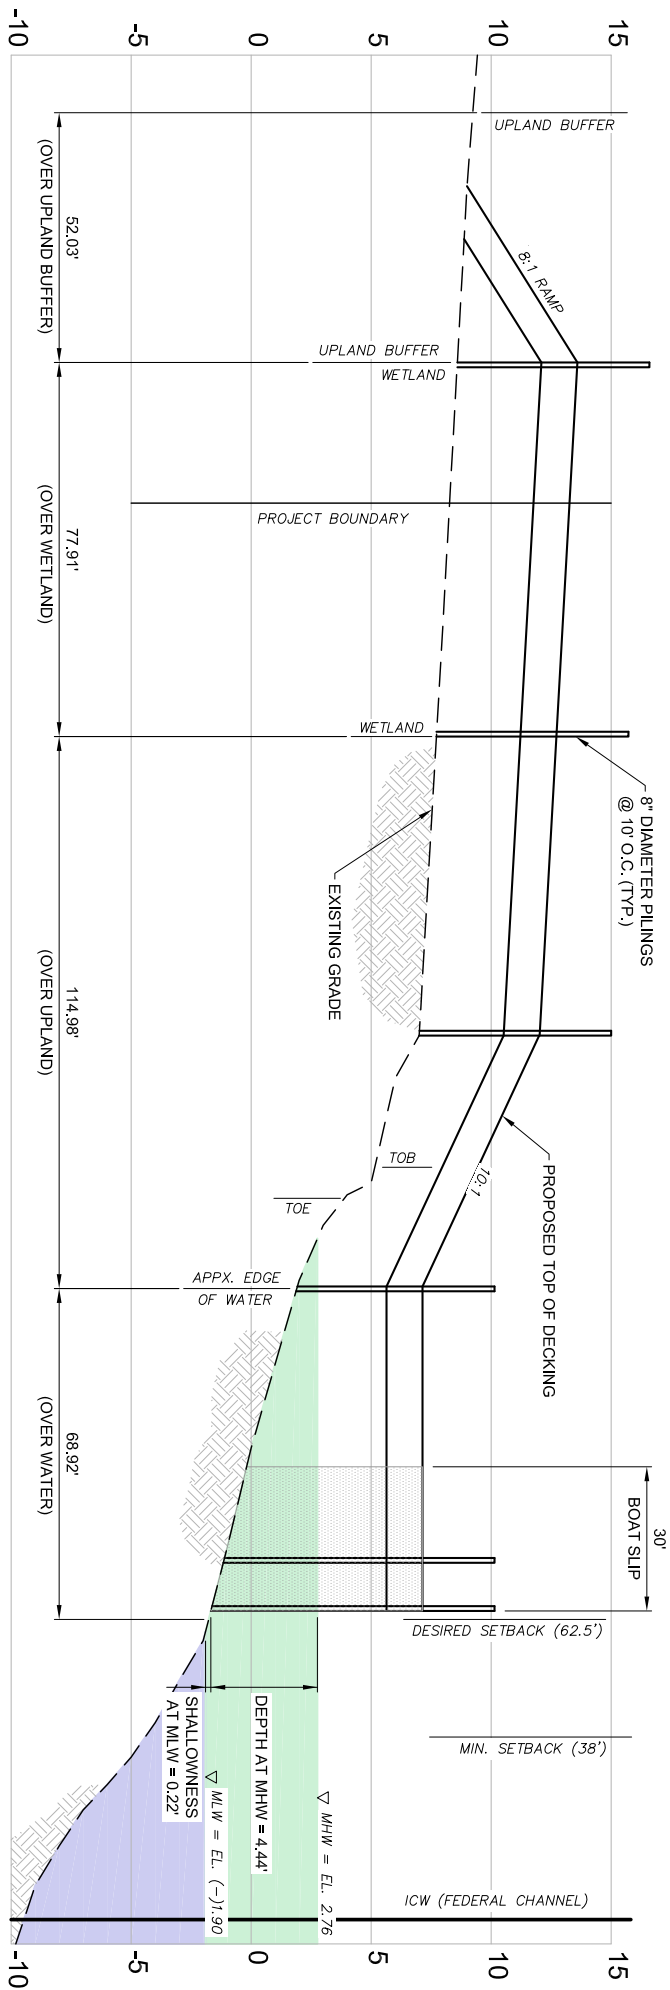

SCALE: 1" = 40'

Project Mgr:	PCP
Drawn By:	JRN
Checked By:	AMH
Approved By:	PCP

Project No.	HK207039
Scale:	AS SHOWN
File No.	X
Date:	Feb 2021

**ENVIRONMENTAL SERVICES, INC.**  
A Terracon COMPANY

7220 FINANCIAL WAY, SUITE 100 JACKSONVILLE, FL 32256  
PH. (904) 470-2200 FAX. (904) 470-2112


**Profile**

**Dock Permitting**


**Twenty Mile Village - Phase 6**

Lot 36 Dock

Florida

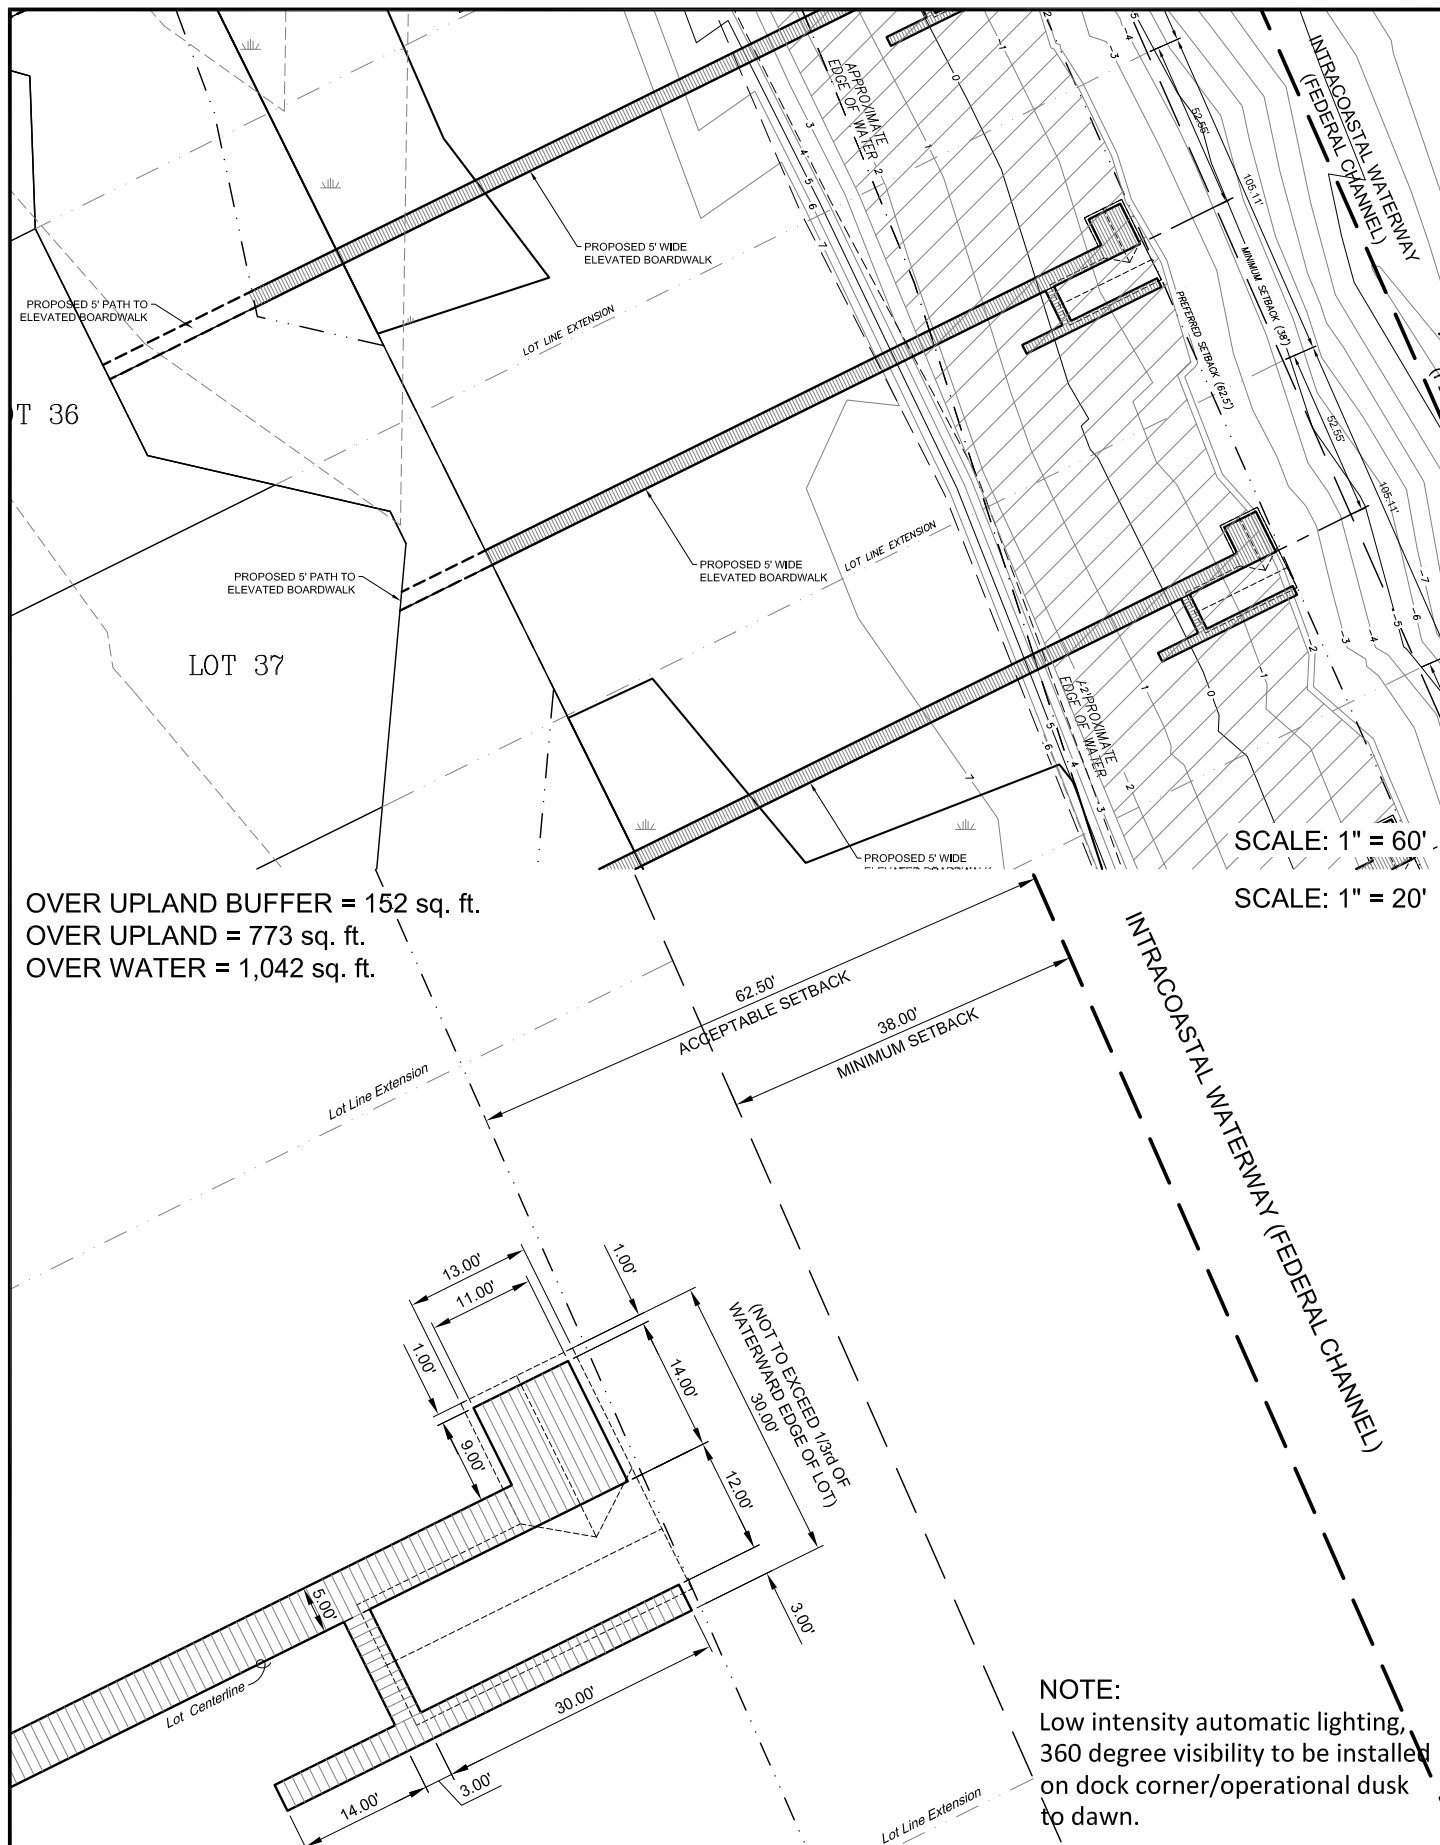

Project Mng'r: PCP	Project No. HK207039	 <b>ENVIRONMENTAL SERVICES, INC.</b> A Terracon Company 7220 FINANCIAL WAY, SUITE 100 JACKSONVILLE, FL 32256 PH. (904) 470-2200 FAX. (904) 470-2112	Site Plan	FIG. No.
Drawn By: JRN	Scale: AS SHOWN		Dock Permitting	2
Checked By: AMH	File No. ~		Twenty Mile Village - Phase 6	
Approved By: PCP	Date: Feb 2021		Lot 37 Dock	
			St. Johns County	Florida

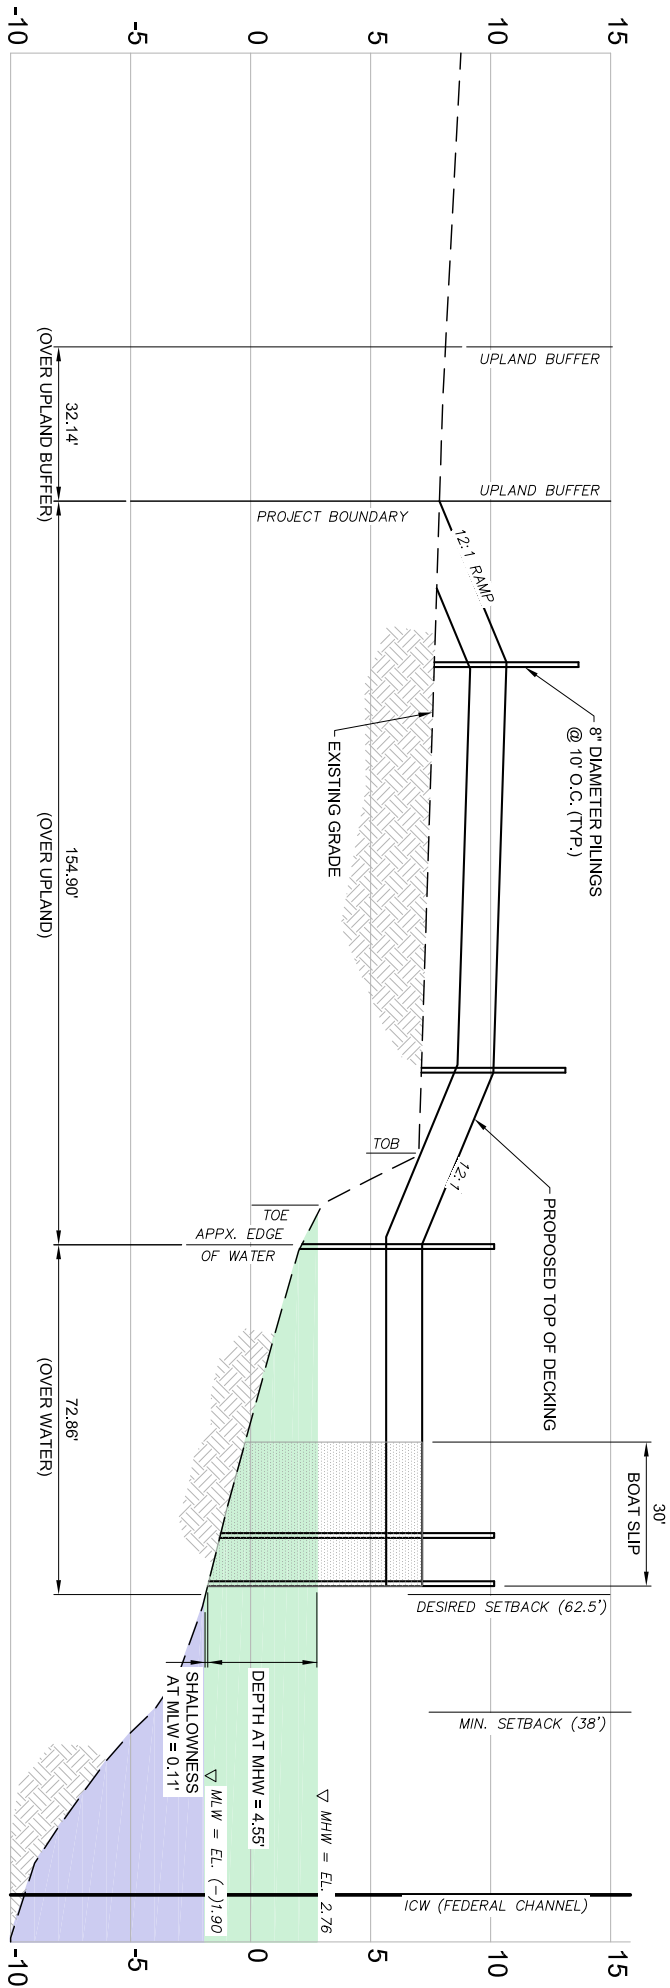

SCALE: 1" = 40'

Project Mgr:	PCP
Drawn By:	JRN
Checked By:	AMH
Approved By:	PCP

Project No.	HK207039
Scale:	AS SHOWN
File No.	X
Date:	Feb 2021

**ENVIRONMENTAL SERVICES, INC.**  
A Terracon Company

7220 FINANCIAL WAY, SUITE 100 JACKSONVILLE, FL 32256  
PH. (904) 470-2200 FAX. (904) 470-2112


**Profile**

Dock Permitting

**Twenty Mile Village - Phase 6**

Lot 37 Dock

Florida

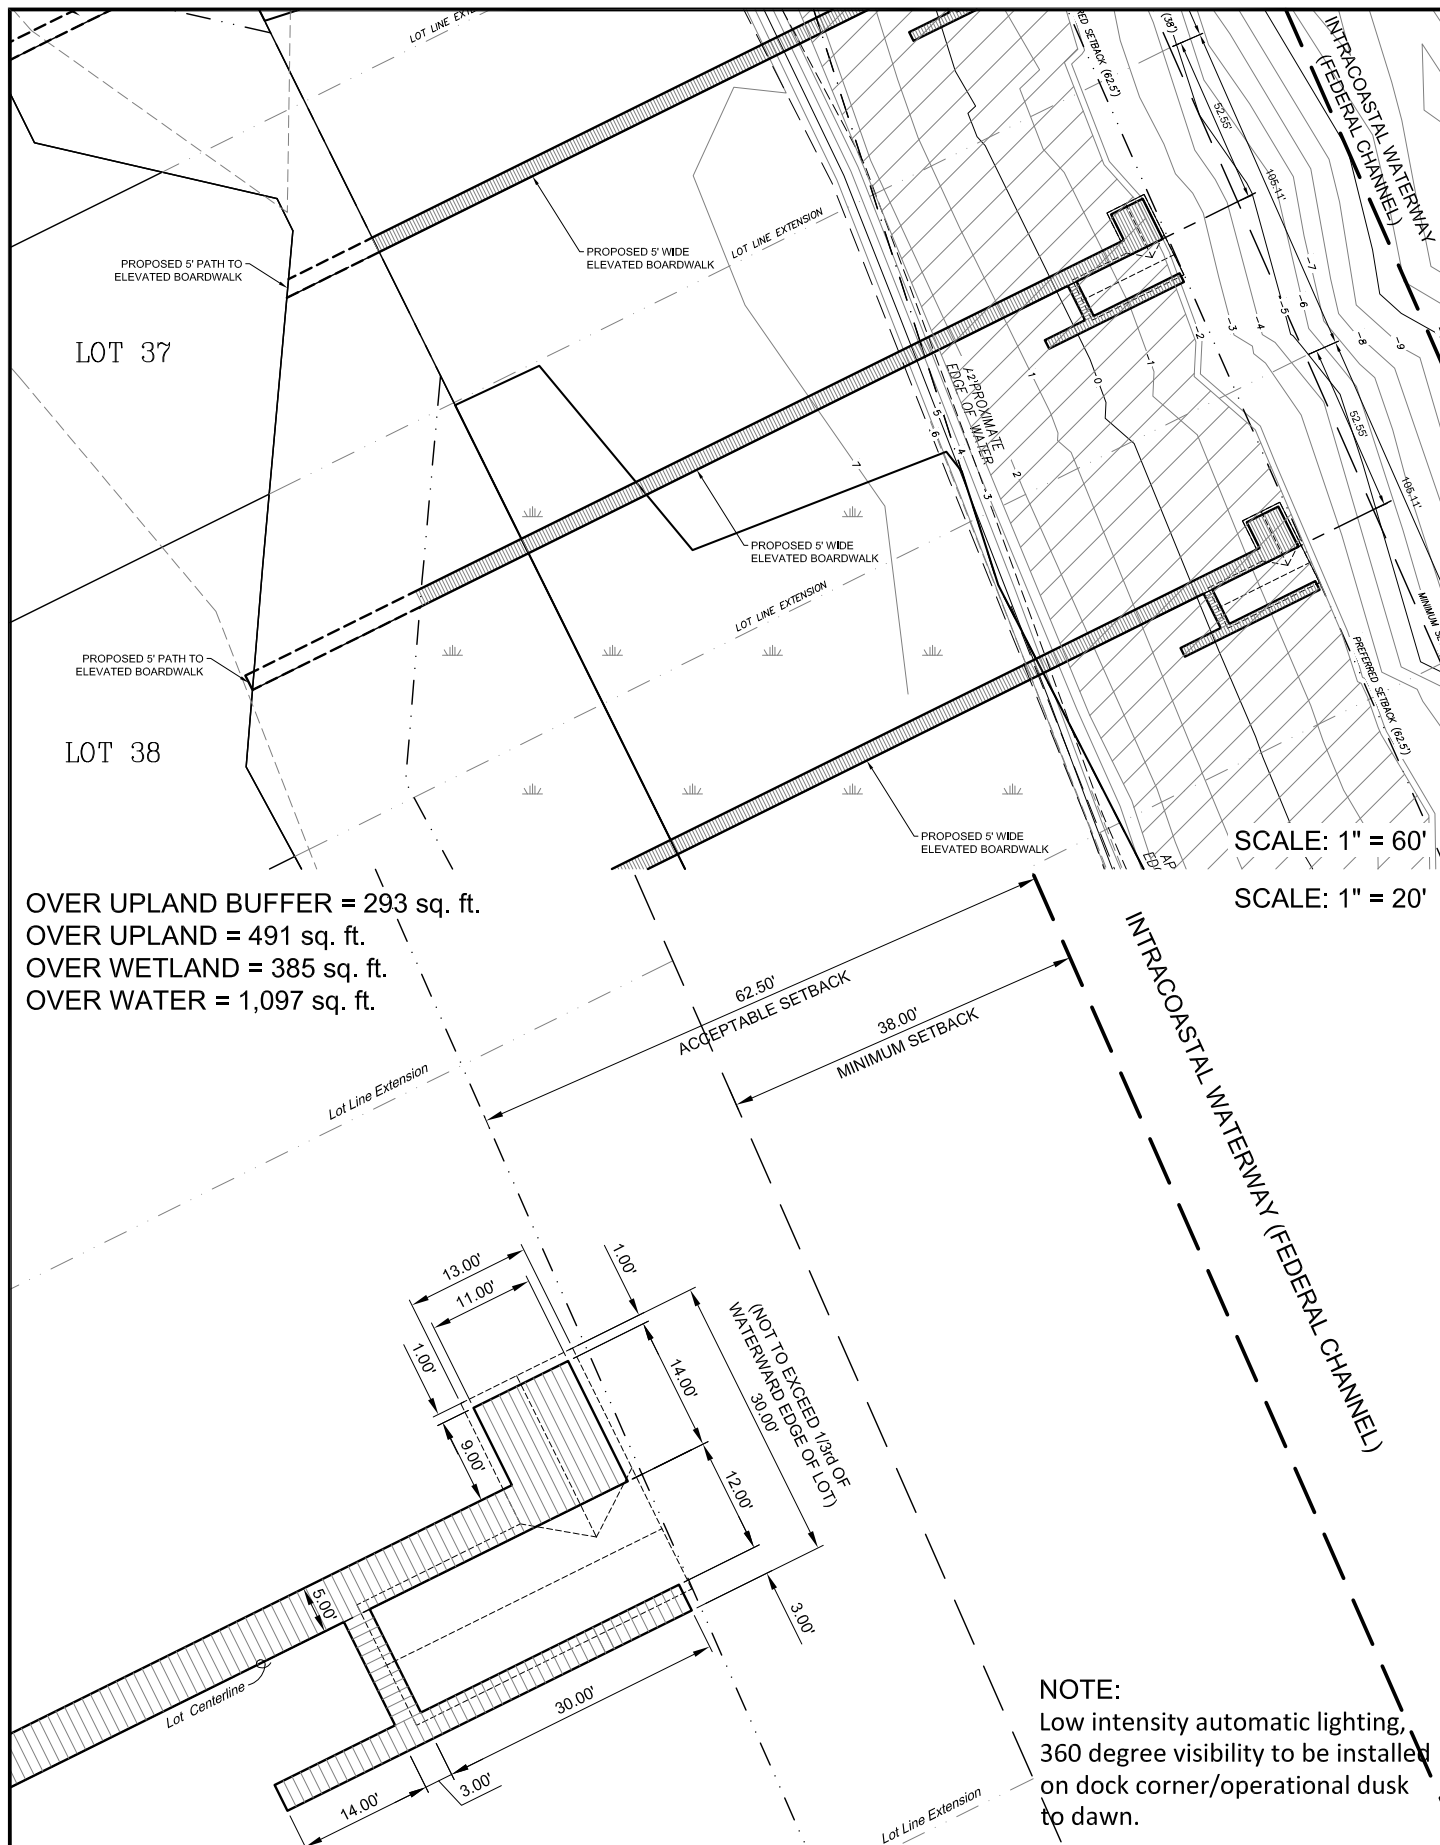


Project Mng'r: PCP  
Drawn By: JRN  
Checked By: AMH  
Approved By: PCP

Project No. HK207039  
Scale: AS SHOWN  
File No. ~  
Date: Feb 2021

 **ENVIRONMENTAL SERVICES, INC.**  
A Terracon Company  
7220 FINANCIAL WAY, SUITE 100 JACKSONVILLE, FL 32256  
PH. (904) 470-2200 FAX. (904) 470-2112

Site Plan  
Dock Permitting  
**Twenty Mile Village - Phase 6**  
Lot 38 Dock  
St. Johns County Florida

FIG. No.  
**2**

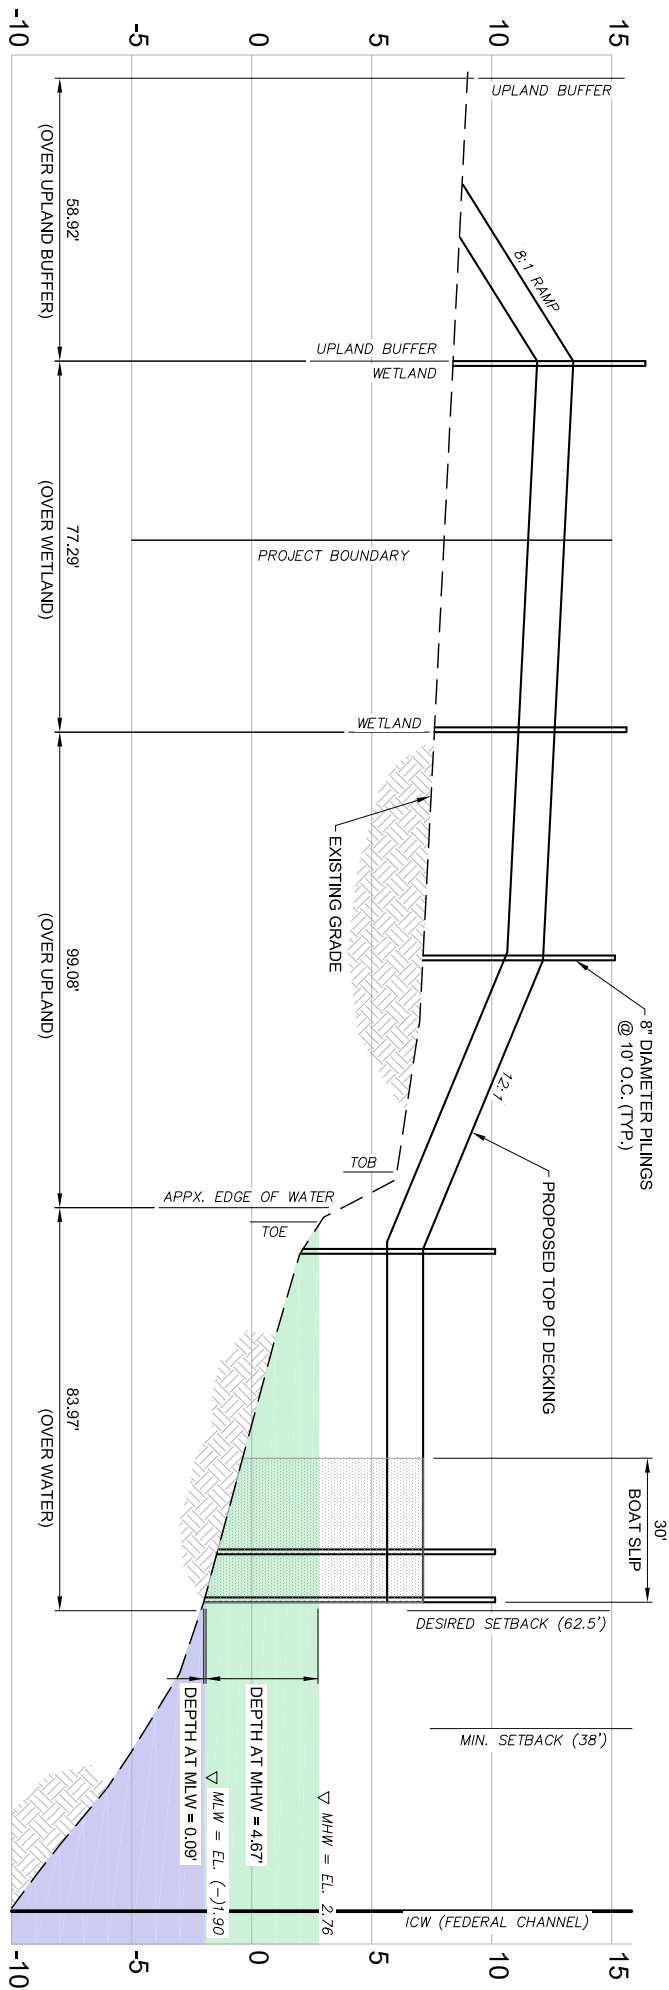

SCALE: 1" = 40'

Project Mgr:	PCP
Drawn By:	JRN
Checked By:	AMH
Approved By:	PCP

Project No.	HK207039
Scale:	AS SHOWN
File No.	X
Date:	Feb 2021

**ENVIRONMENTAL SERVICES, INC.**  
A Terracon COMPANY


7220 FINANCIAL WAY, SUITE 100 JACKSONVILLE, FL 32256  
PH. (904) 470-2200 FAX. (904) 470-2112

Profile
Dock Permitting
Twenty Mile Village - Phase 6
Lot 38 Dock
Florida

FIG. No.


3



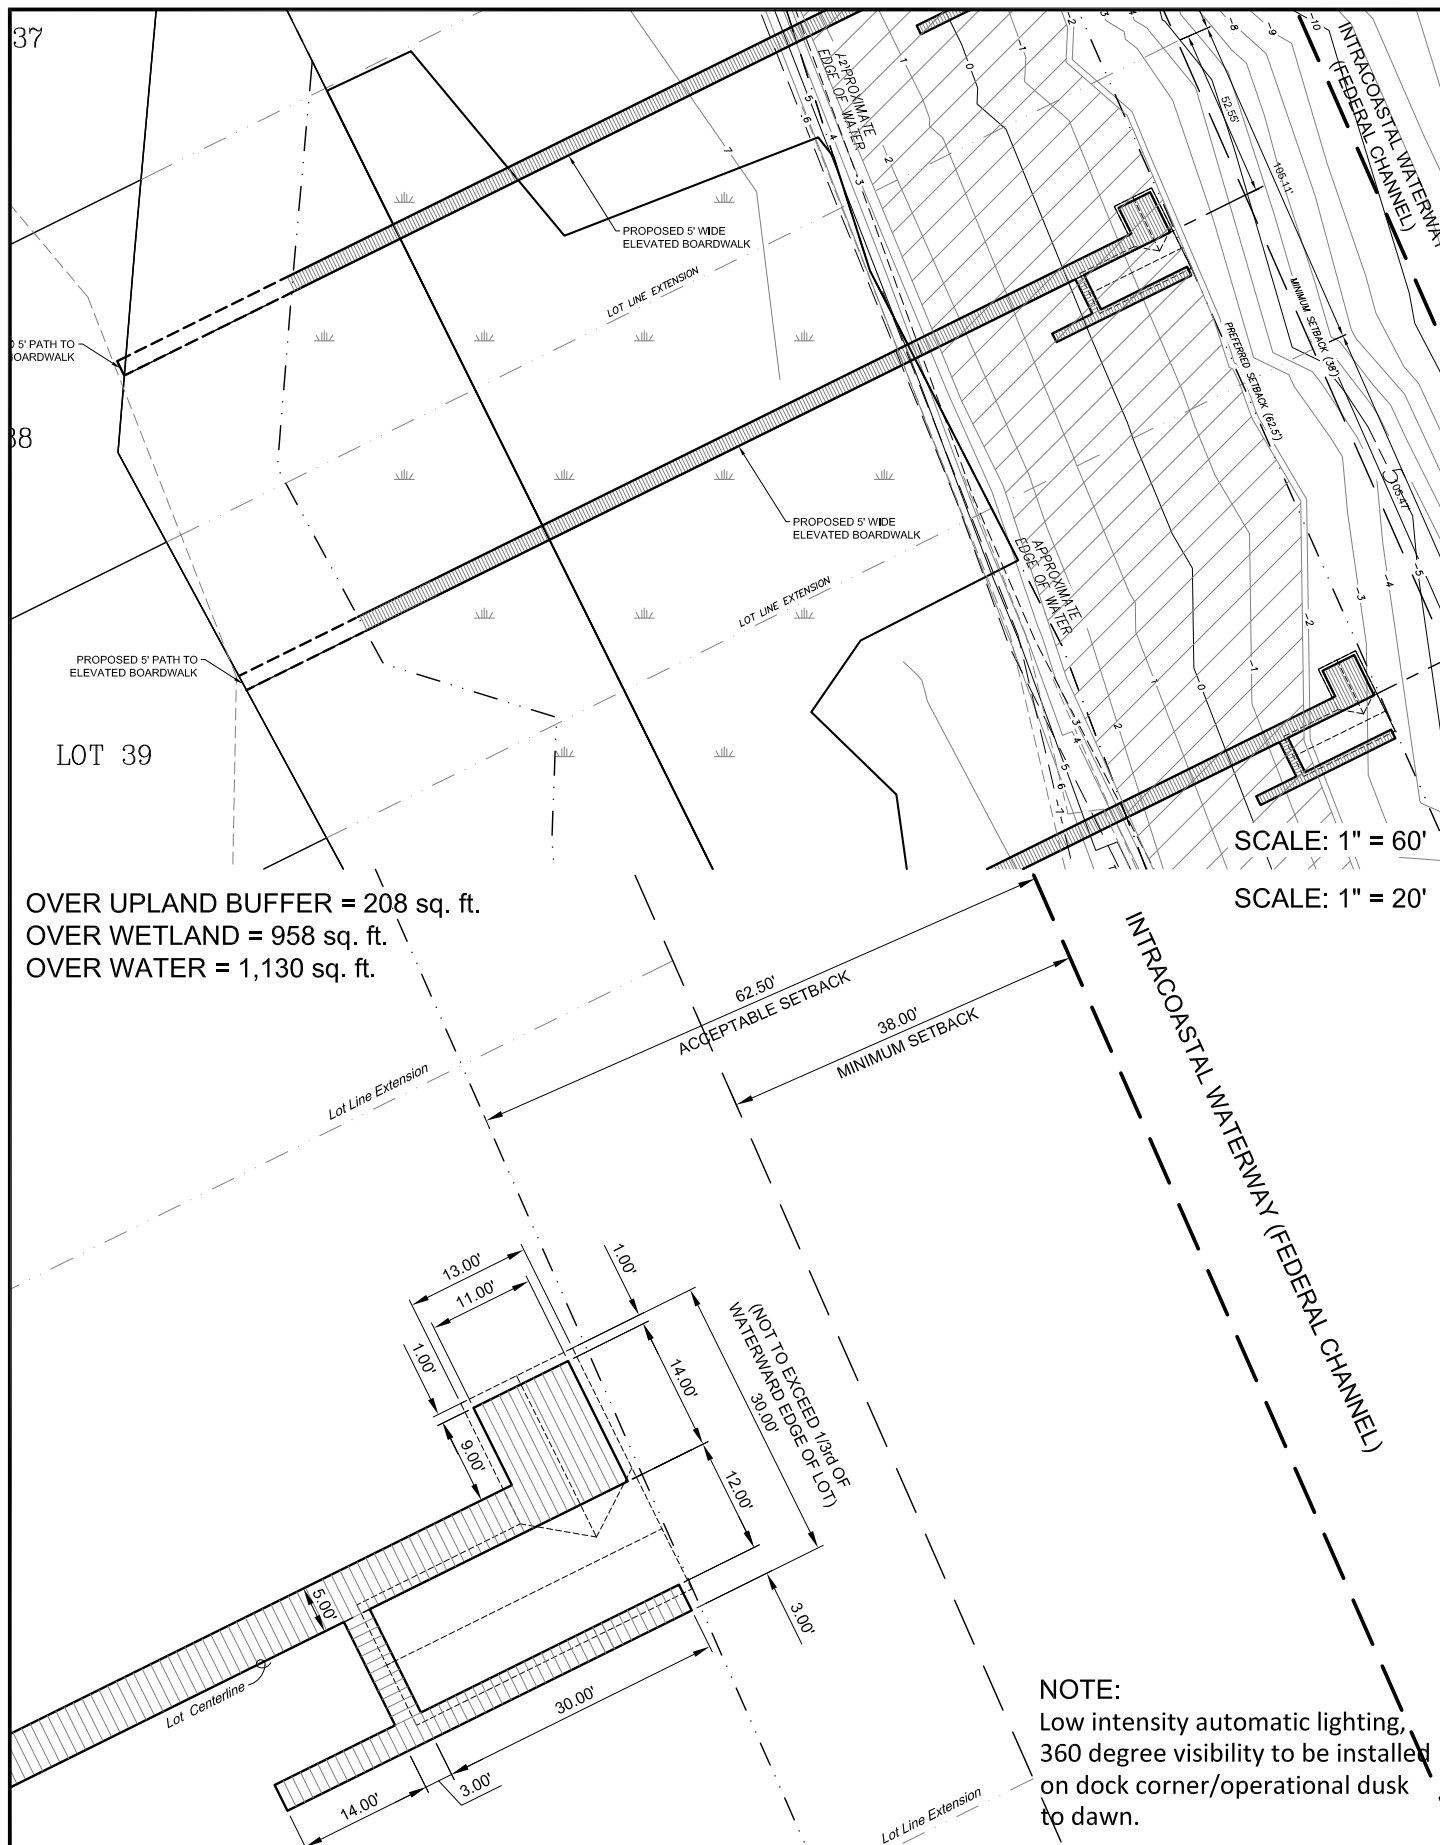

Project Mng'r: PCP	Project No. HK207039	 <b>ENVIRONMENTAL SERVICES, INC.</b> A Terracon Company 7220 FINANCIAL WAY, SUITE 100 JACKSONVILLE, FL 32256 PH. (904) 470-2200 FAX. (904) 470-2112	Site Plan	FIG. No.
Drawn By: JRN	Scale: AS SHOWN		Dock Permitting	2
Checked By: AMH	File No. ~		Twenty Mile Village - Phase 6	
Approved By: PCP	Date: Feb 2021		Lot 39 Dock	
		St. Johns County	Florida	



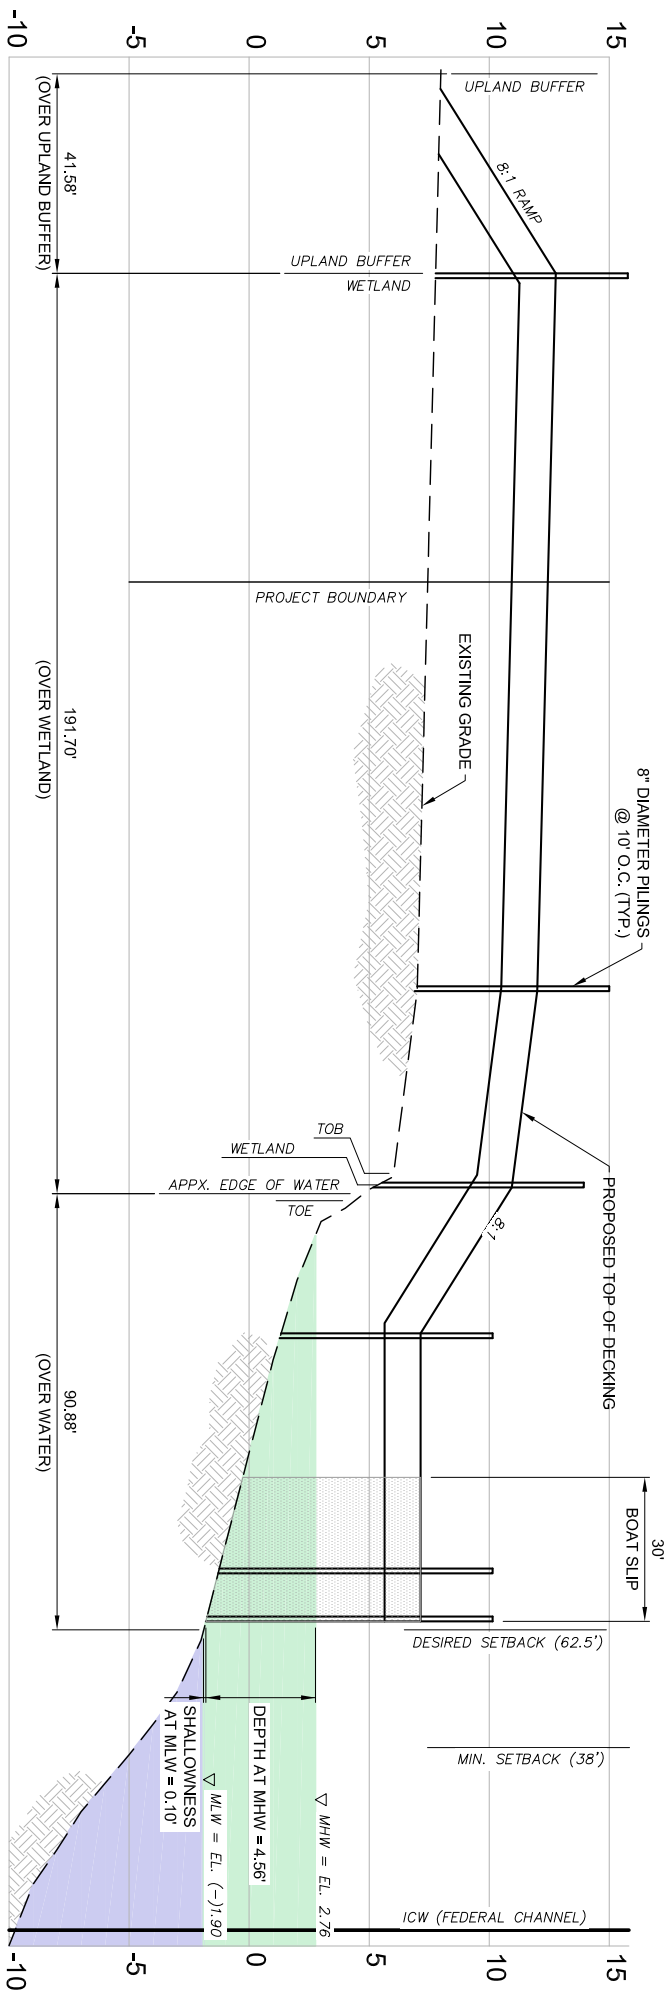

SCALE: 1" = 40'

Project Mgr:	PCP
Drawn By:	JRN
Checked By:	AMH
Approved By:	PCP

Project No.	HK207039
Scale:	AS SHOWN
File No.	X
Date:	Feb 2021


**ENVIRONMENTAL SERVICES, INC.**  
A Terracon COMPANY

7220 FINANCIAL WAY, SUITE 100 JACKSONVILLE, FL 32256  
PH. (904) 470-2200 FAX. (904) 470-2112

Profile
Dock Permitting
Twenty Mile Village - Phase 6
Lot 39 Dock
Florida

FIG. No.

3

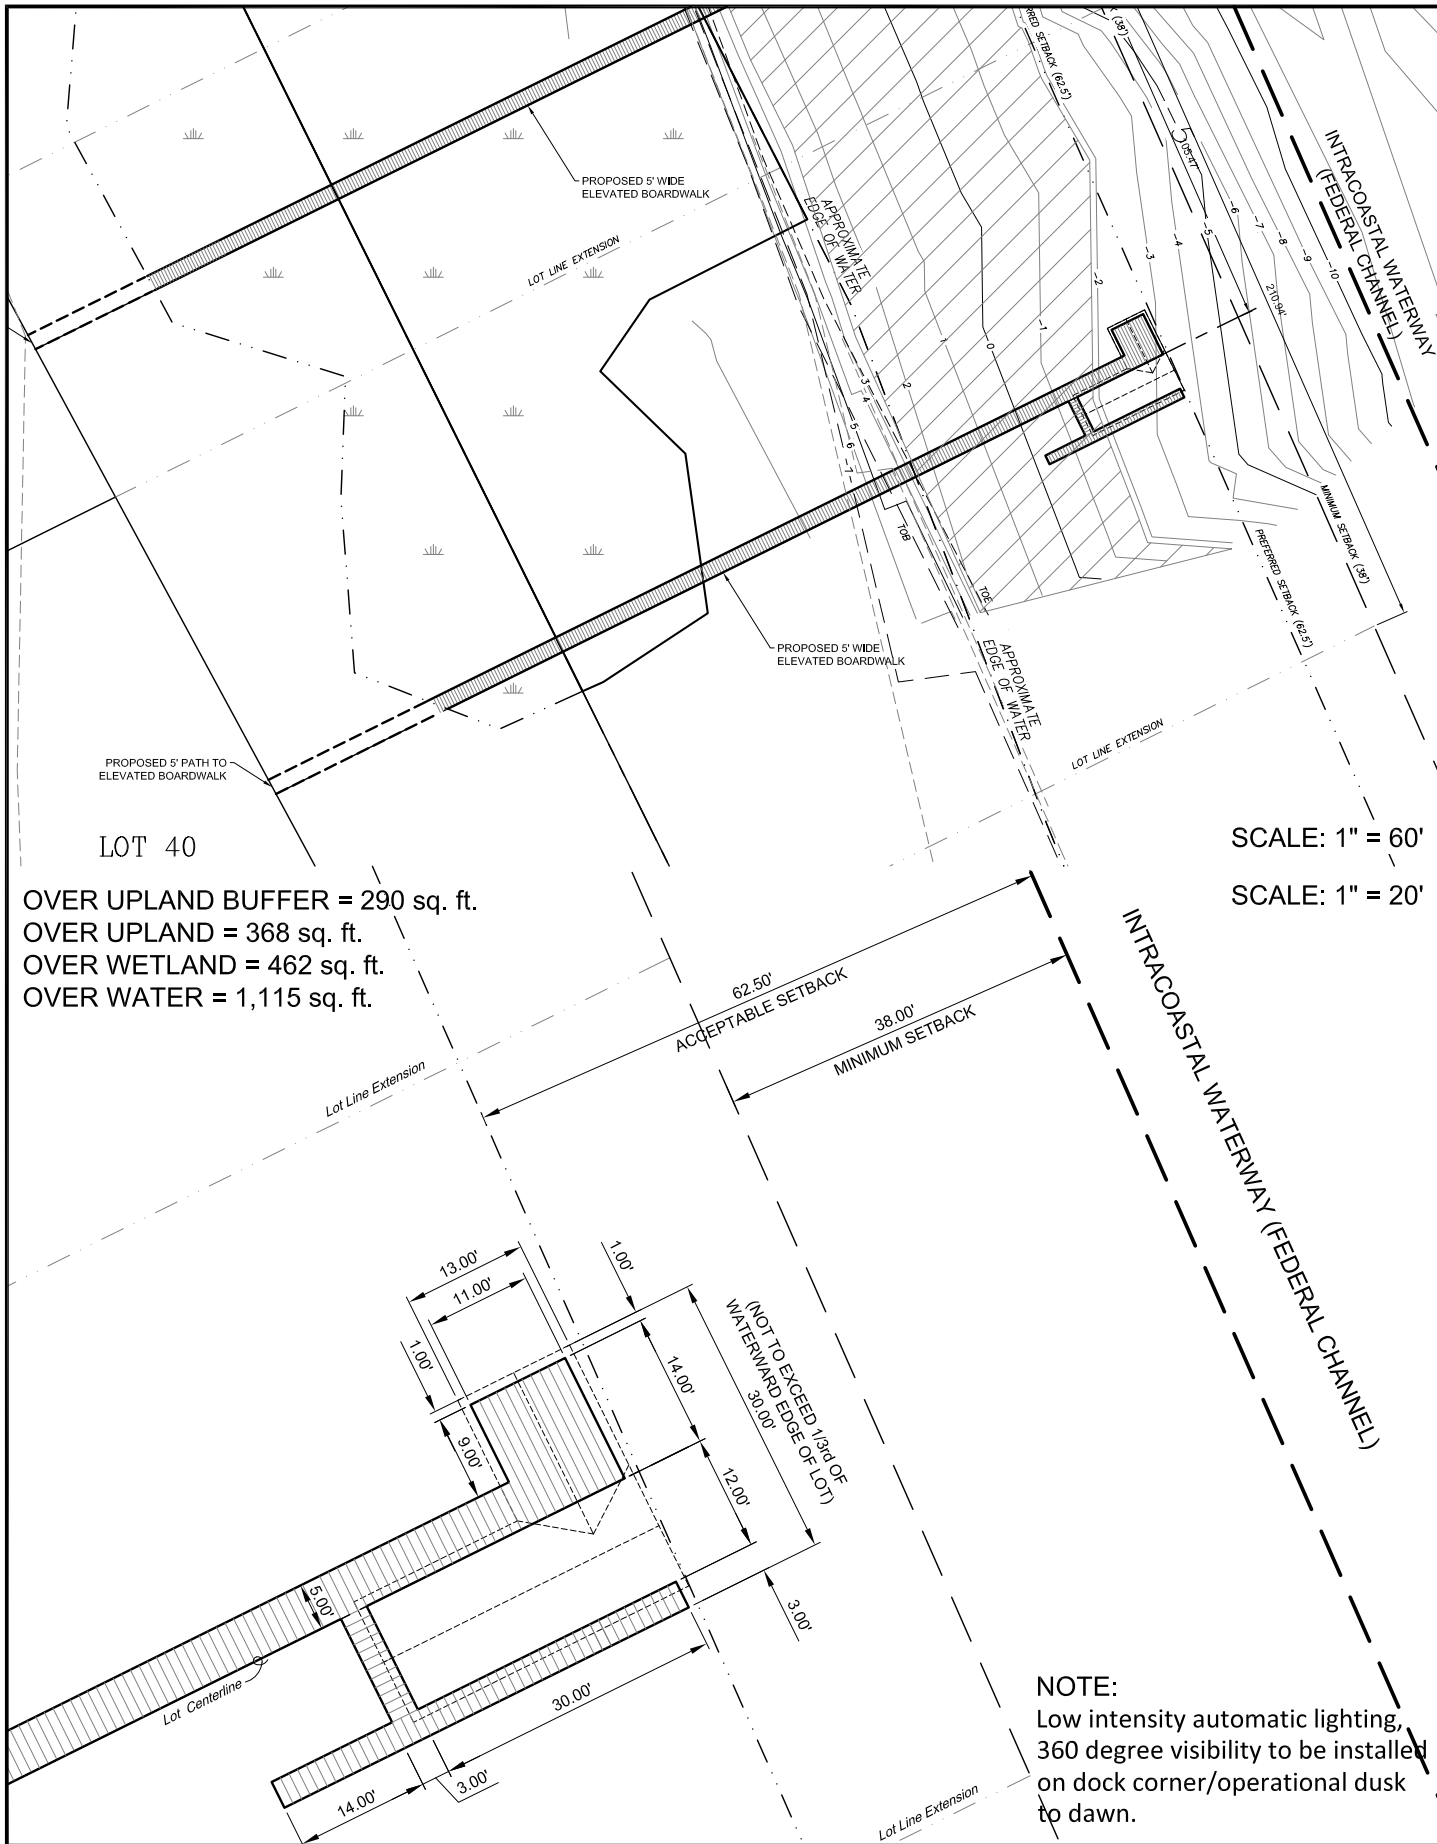

Project Mngr:	PCP
Drawn By:	JRN
Checked By:	AMH
Approved By:	PCP
Project No.	HK207039
Scale:	AS SHOWN
File No.	~
Date:	Feb 2021




**ENVIRONMENTAL SERVICES, INC.**  
 A Terracon Company

7220 FINANCIAL WAY, SUITE 100 JACKSONVILLE, FL 32256  
 PH. (904) 470-2200 FAX. (904) 470-2112

Site Plan
Dock Permitting
Twenty Mile Village - Phase 6
Lot 40 Dock
St. Johns County
Florida

FIG. No.
2

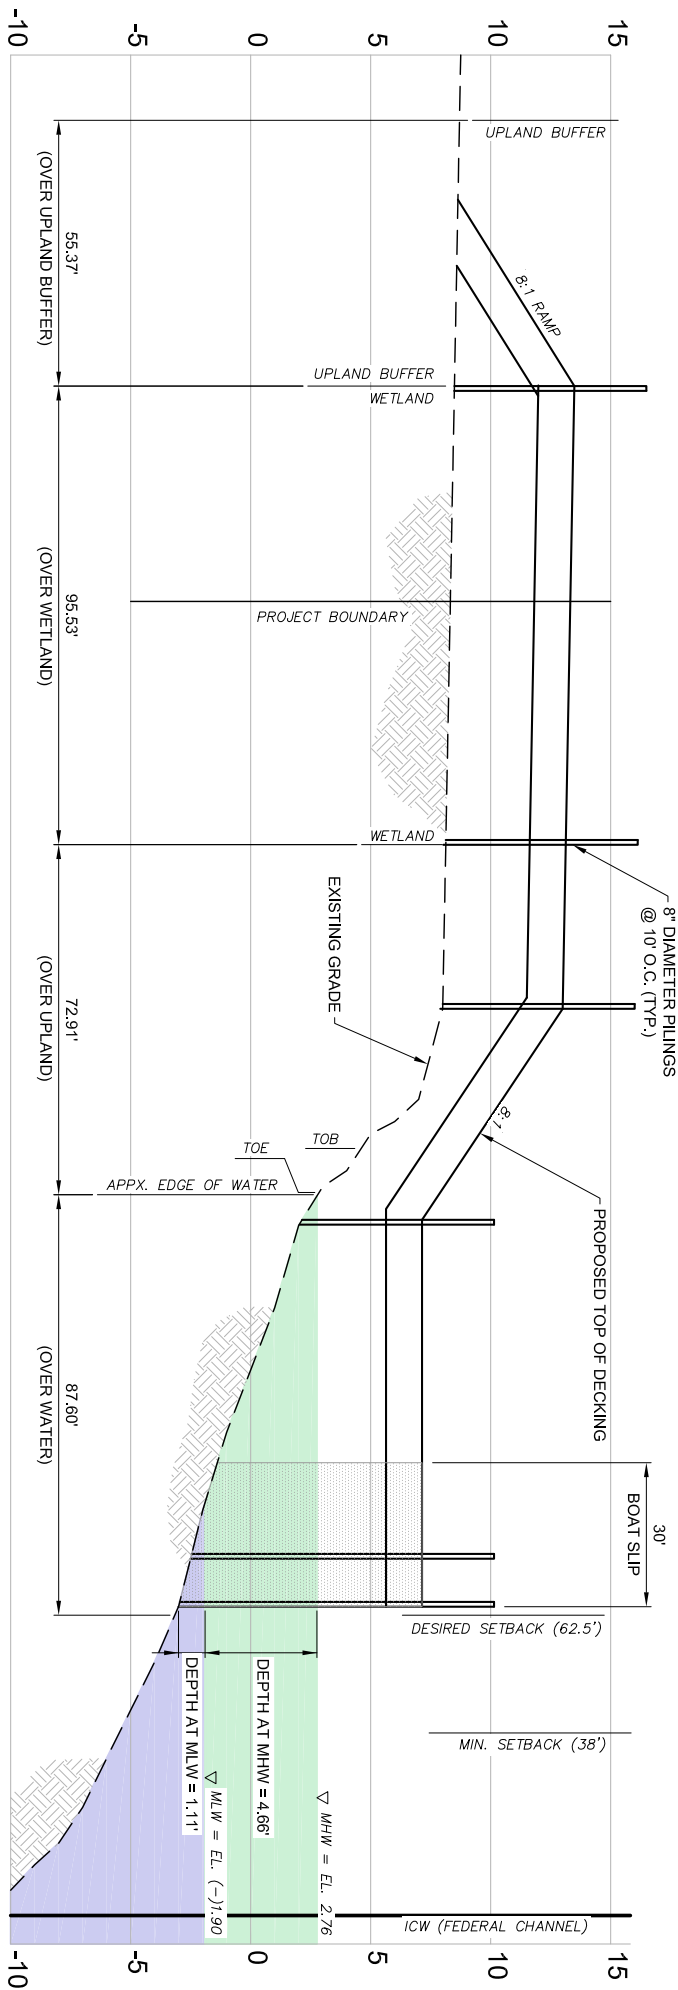

Project Mgr:	PCP
Drawn By:	JRN
Checked By:	AMH
Approved By:	PCP

Project No.	HK207039
Scale:	AS SHOWN
File No.	X
Date:	Feb 2021

**ENVIRONMENTAL SERVICES, INC.**  
A Terracon COMPANY

7220 FINANCIAL WAY, SUITE 100 JACKSONVILLE, FL 32256  
PH. (904) 470-2200 FAX. (904) 470-2112

**Profile**

Dock Permitting

**Twenty Mile Village - Phase 6**


Lot 40 Dock


St. Johns County


Florida

FIG. No.

3

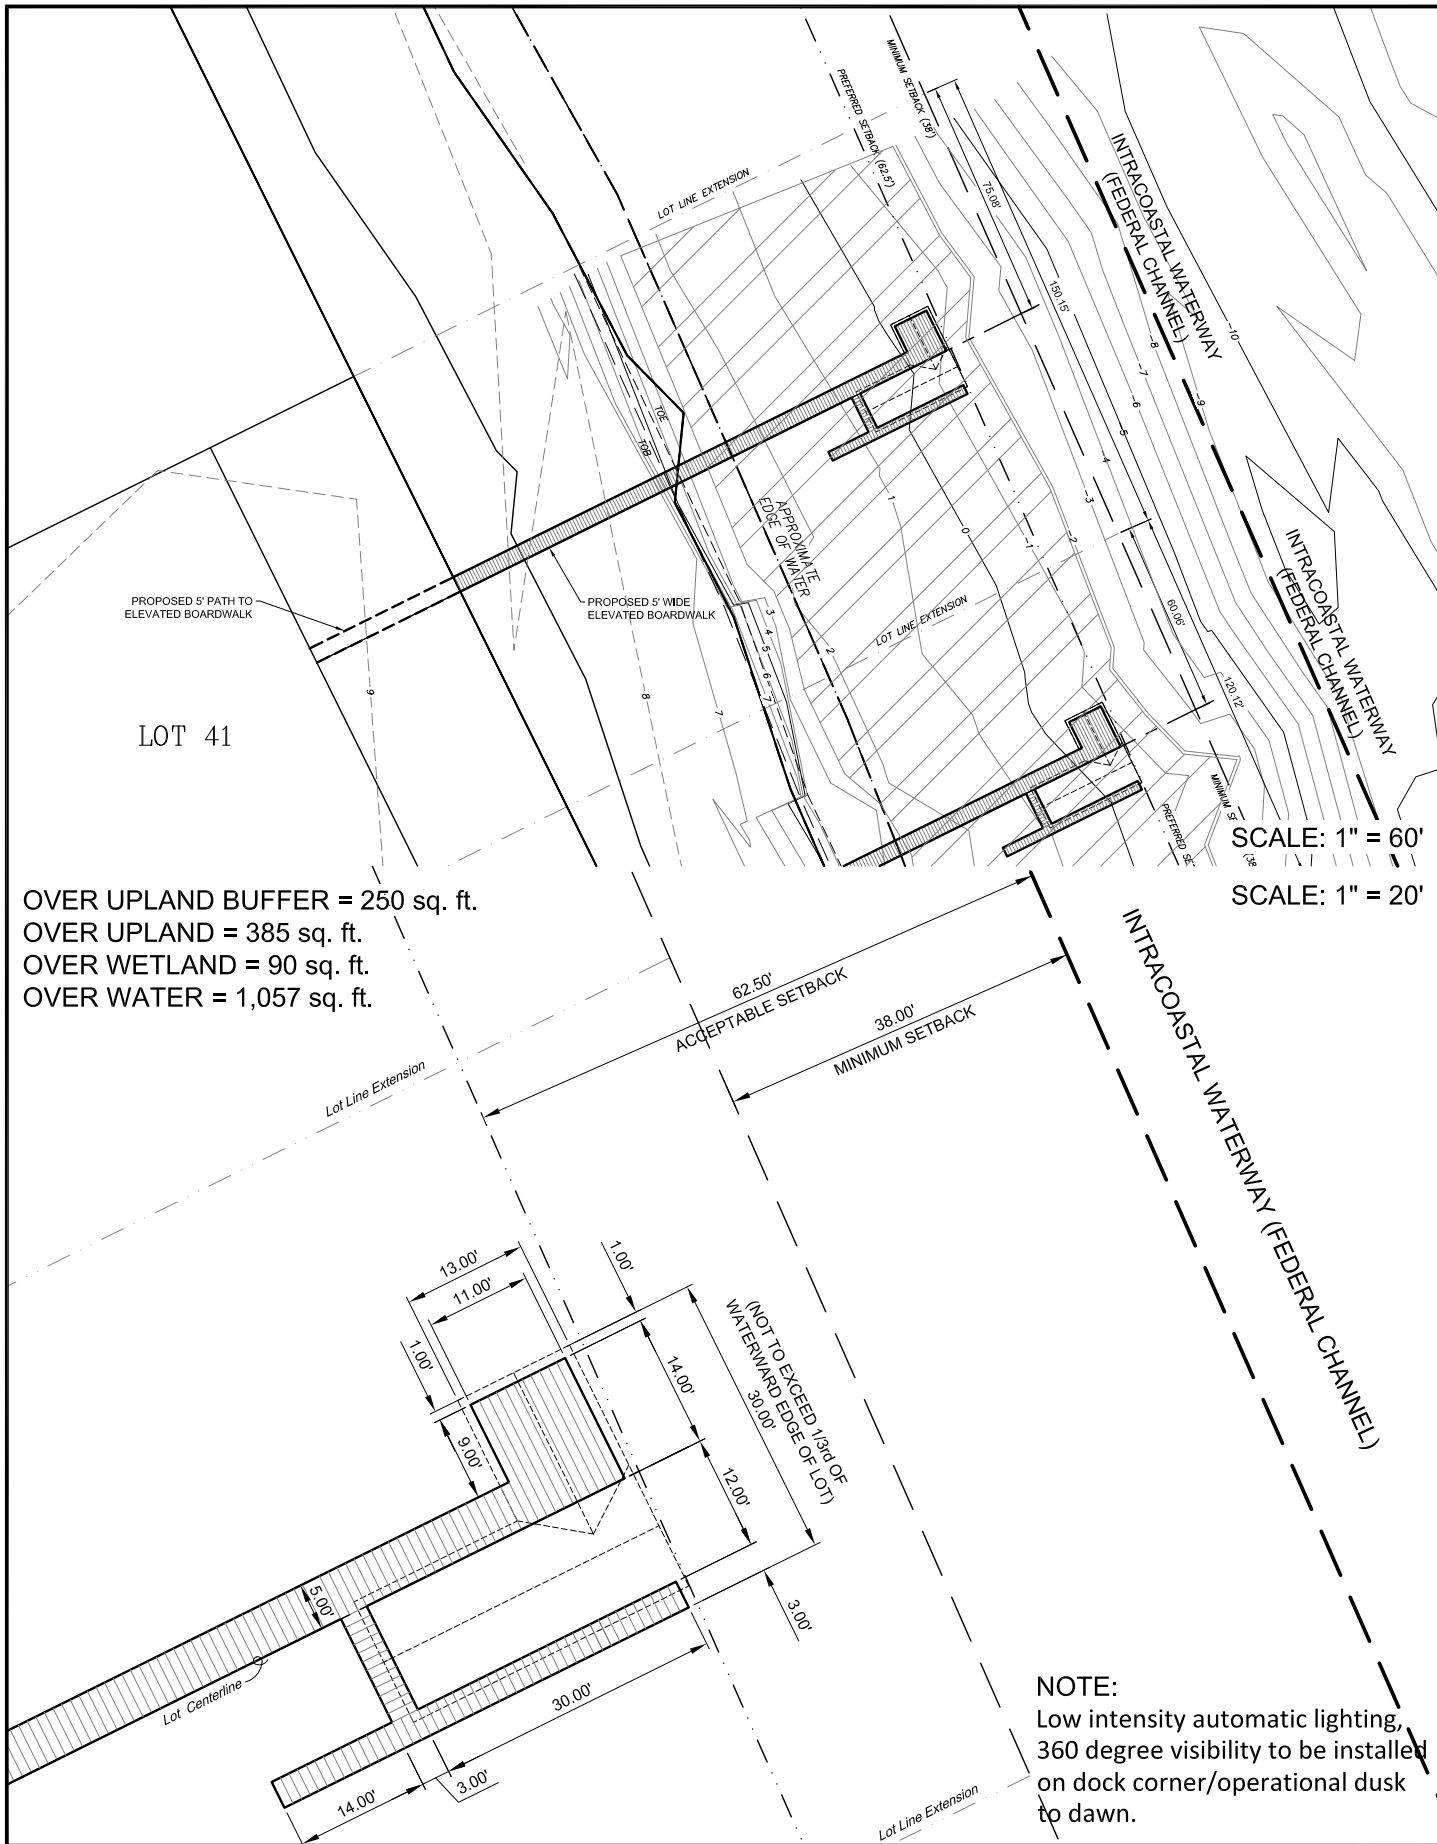

Project Mng'r: PCP	Project No. HK207039	 <b>ENVIRONMENTAL SERVICES, INC.</b> A Terracon Company 7220 FINANCIAL WAY, SUITE 100 JACKSONVILLE, FL 32256 PH. (904) 470-2200 FAX. (904) 470-2112	Site Plan	FIG. No.
Drawn By: JRN	Scale: AS SHOWN		Dock Permitting	2
Checked By: AMH	File No. ~		Twenty Mile Village - Phase 6	
Approved By: PCP	Date: Feb 2021		Lot 41 Dock	
			St. Johns County Florida	

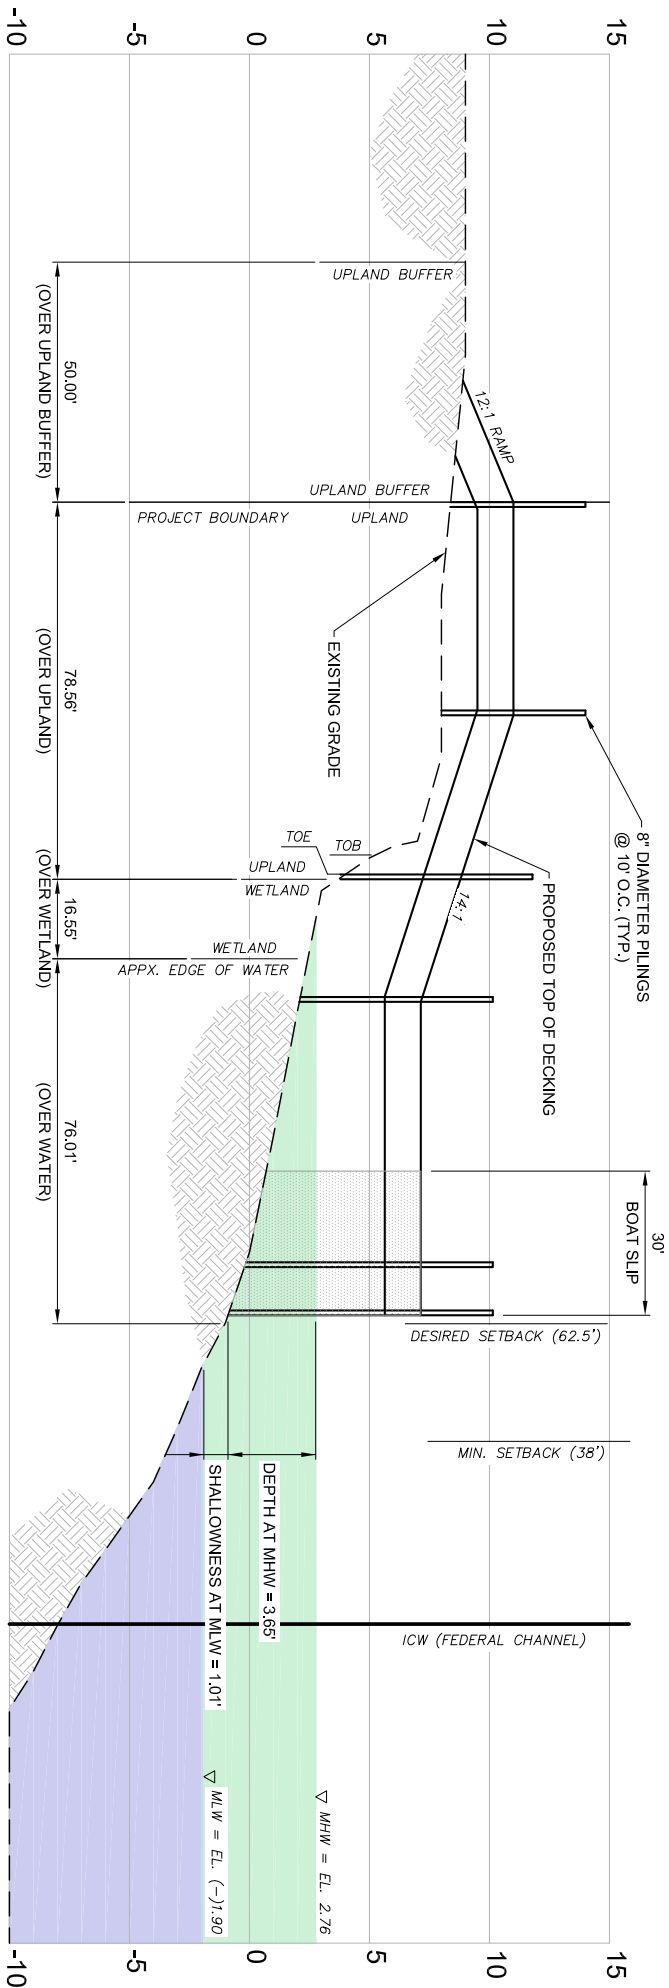

SCALE: 1" = 40'

Project Mgr:	PCP
Drawn By:	JRN
Checked By:	AMH
Approved By:	PCP

Project No.	HK207039
Scale:	AS SHOWN
File No.	X
Date:	Feb 2021


**ENVIRONMENTAL SERVICES, INC.**  
A Terracon COMPANY

7720 FINANCIAL WAY, SUITE 100 JACKSONVILLE, FL 32256  
PH. (904) 470-2200 FAX. (904) 470-2112

Profile
Dock Permitting
Twenty Mile Village - Phase 6
Lot 41 Dock
Florida

FIG. No.

3

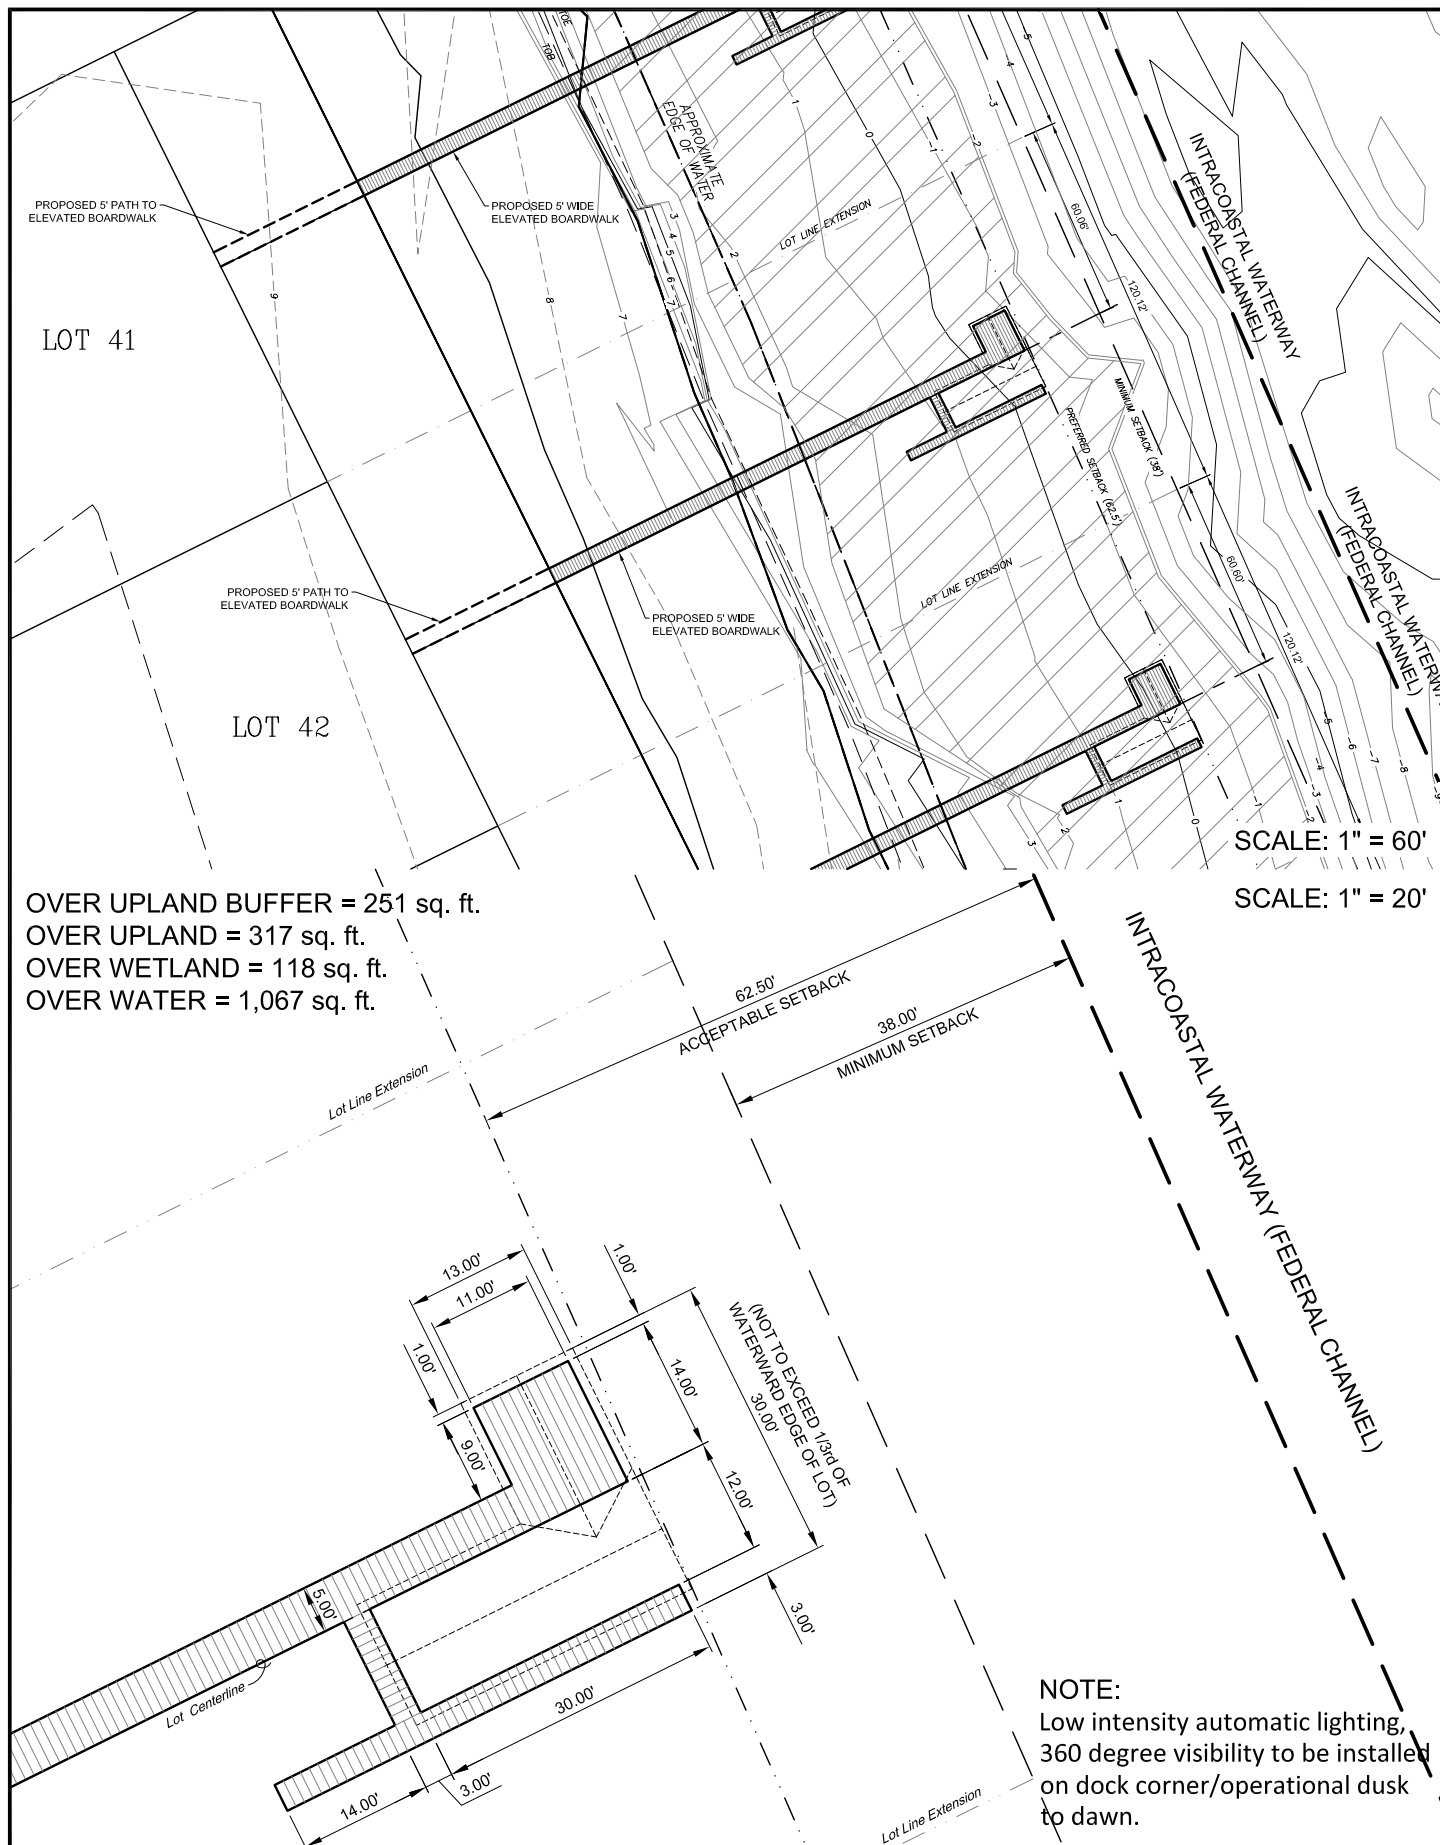


OVER UPLAND BUFFER = 251 sq. ft.  
 OVER UPLAND = 317 sq. ft.  
 OVER WETLAND = 118 sq. ft.  
 OVER WATER = 1,067 sq. ft.

SCALE: 1" = 60'

SCALE: 1" = 20'

**NOTE:**  
 Low intensity automatic lighting,  
 360 degree visibility to be installed  
 on dock corner/operational dusk  
 to dawn.

Project Mng'r: PCP	Project No. HK207039	 <b>ENVIRONMENTAL SERVICES, INC.</b> A Terracon Company 7220 FINANCIAL WAY, SUITE 100 JACKSONVILLE, FL 32256 PH. (904) 470-2200 FAX. (904) 470-2112	Site Plan	FIG. No.
Drawn By: JRN	Scale: AS SHOWN		Dock Permitting	2
Checked By: AMH	File No. ~		Twenty Mile Village - Phase 6	
Approved By: PCP	Date: Feb 2021		Lot 42 Dock	
			St. Johns County	Florida

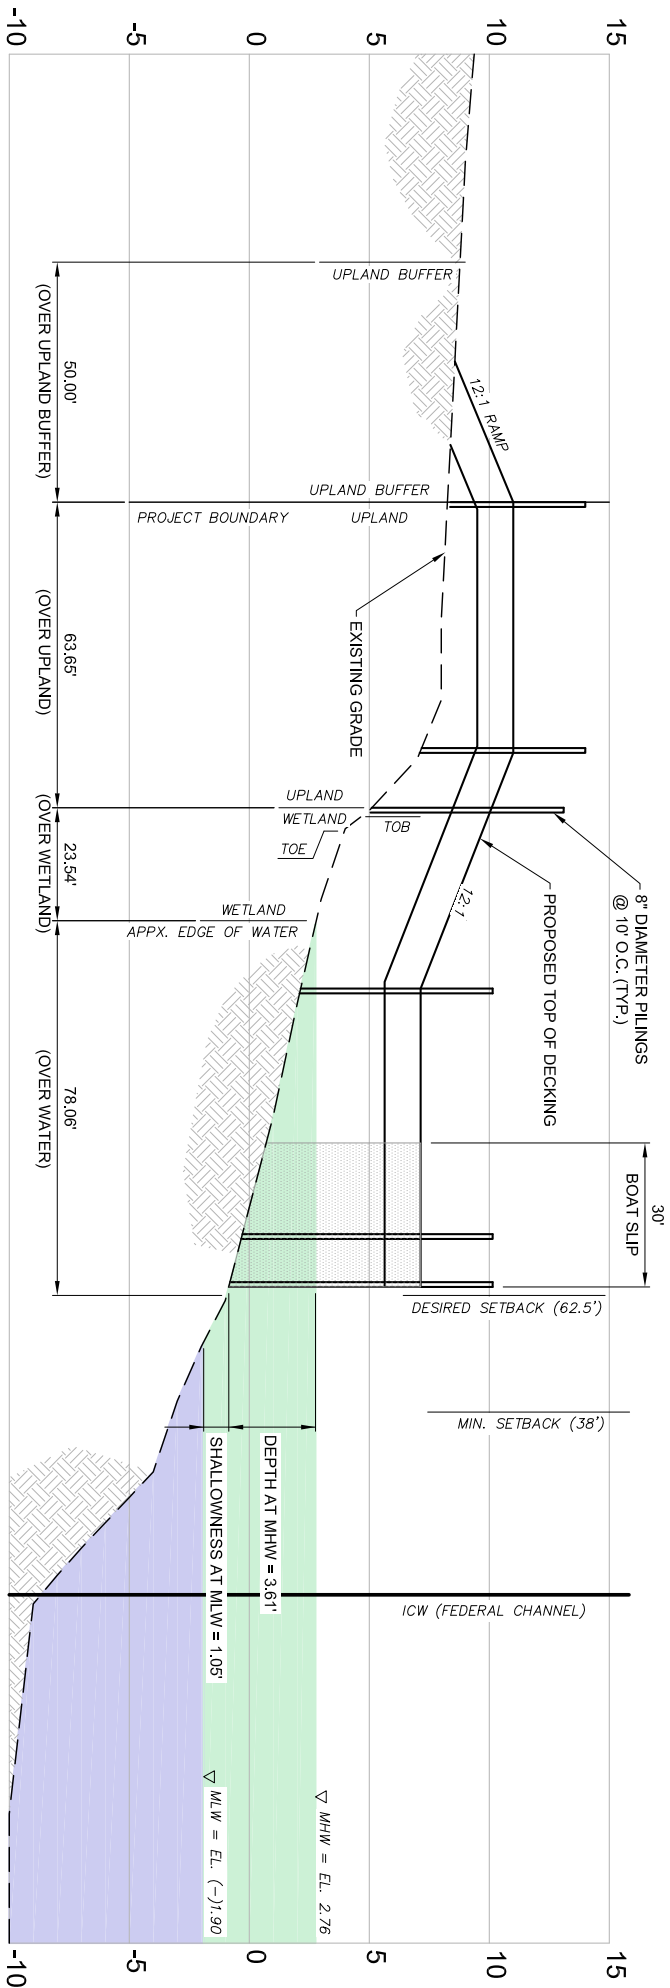

SCALE: 1" = 40'

Project Mgr:	PCP
Drawn By:	JRN
Checked By:	AMH
Approved By:	PCP

Project No.	HK207039
Scale:	AS SHOWN
File No.	X
Date:	Feb 2021

**ENVIRONMENTAL SERVICES, INC.**  
A Terracon COMPANY

7720 FINANCIAL WAY, SUITE 100 JACKSONVILLE, FL 32256  
PH. (904) 470-2200 FAX. (904) 470-2112

**Profile**

Dock Permitting

**Twenty Mile Village - Phase 6**


Lot 42 Dock

Florida

FIG. No.

3



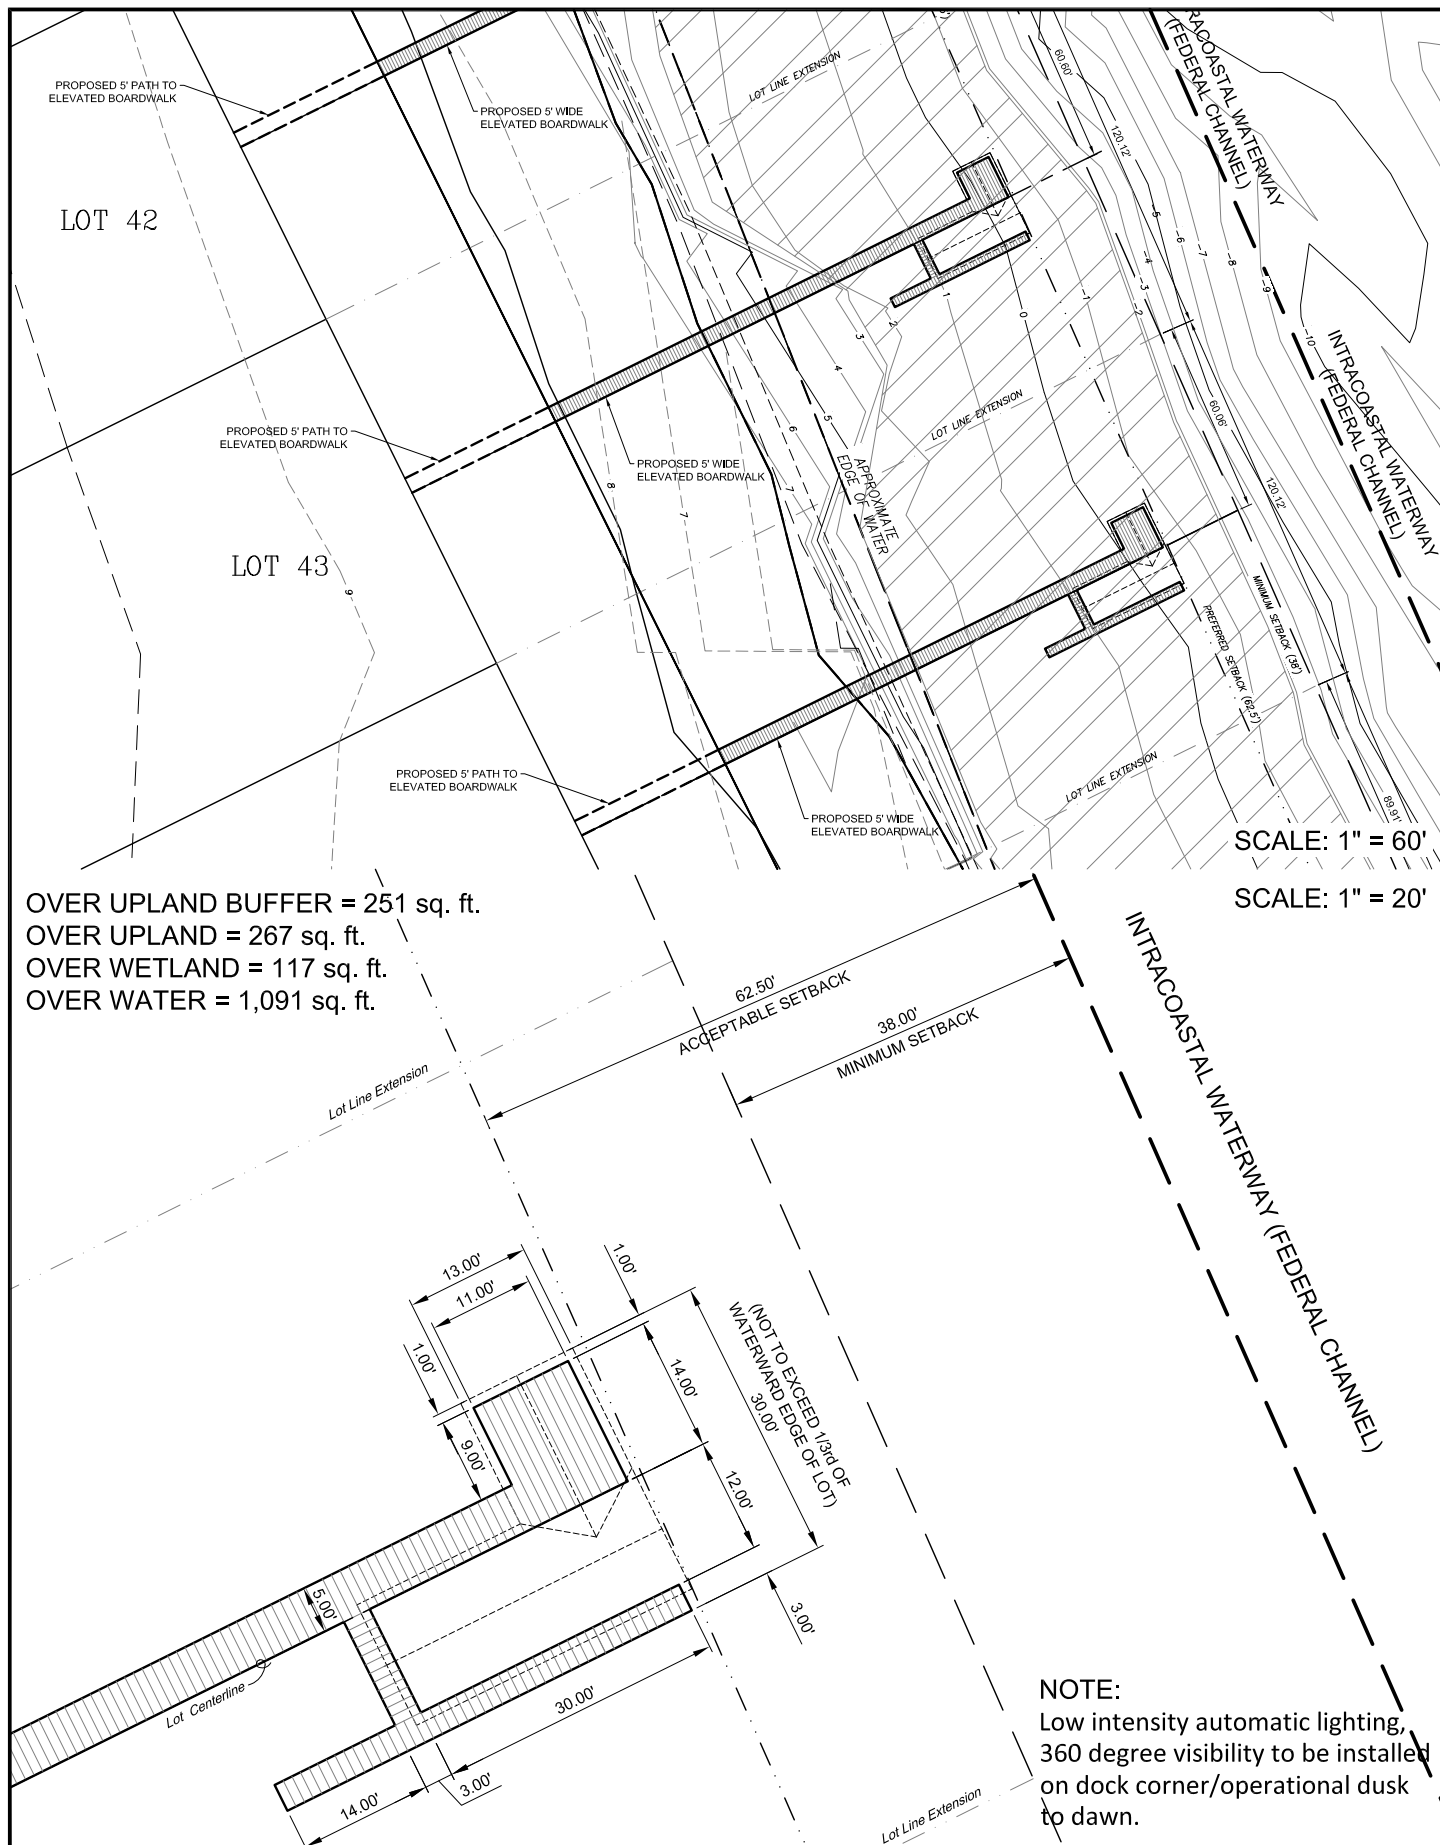

Project Mng:	PCP
Drawn By:	JRN
Checked By:	AMH
Approved By:	PCP
Project No.	HK207039
Scale:	AS SHOWN
File No.	~
Date:	Feb 2021

 **ENVIRONMENTAL SERVICES, INC.**  
A Terracon Company


7220 FINANCIAL WAY, SUITE 100 JACKSONVILLE, FL 32256  
PH. (904) 470-2200 FAX. (904) 470-2112

Site Plan  
Dock Permitting  
**Twenty Mile Village - Phase 6**  
Lot 43 Dock

St. Johns County Florida

FIG. No.
2



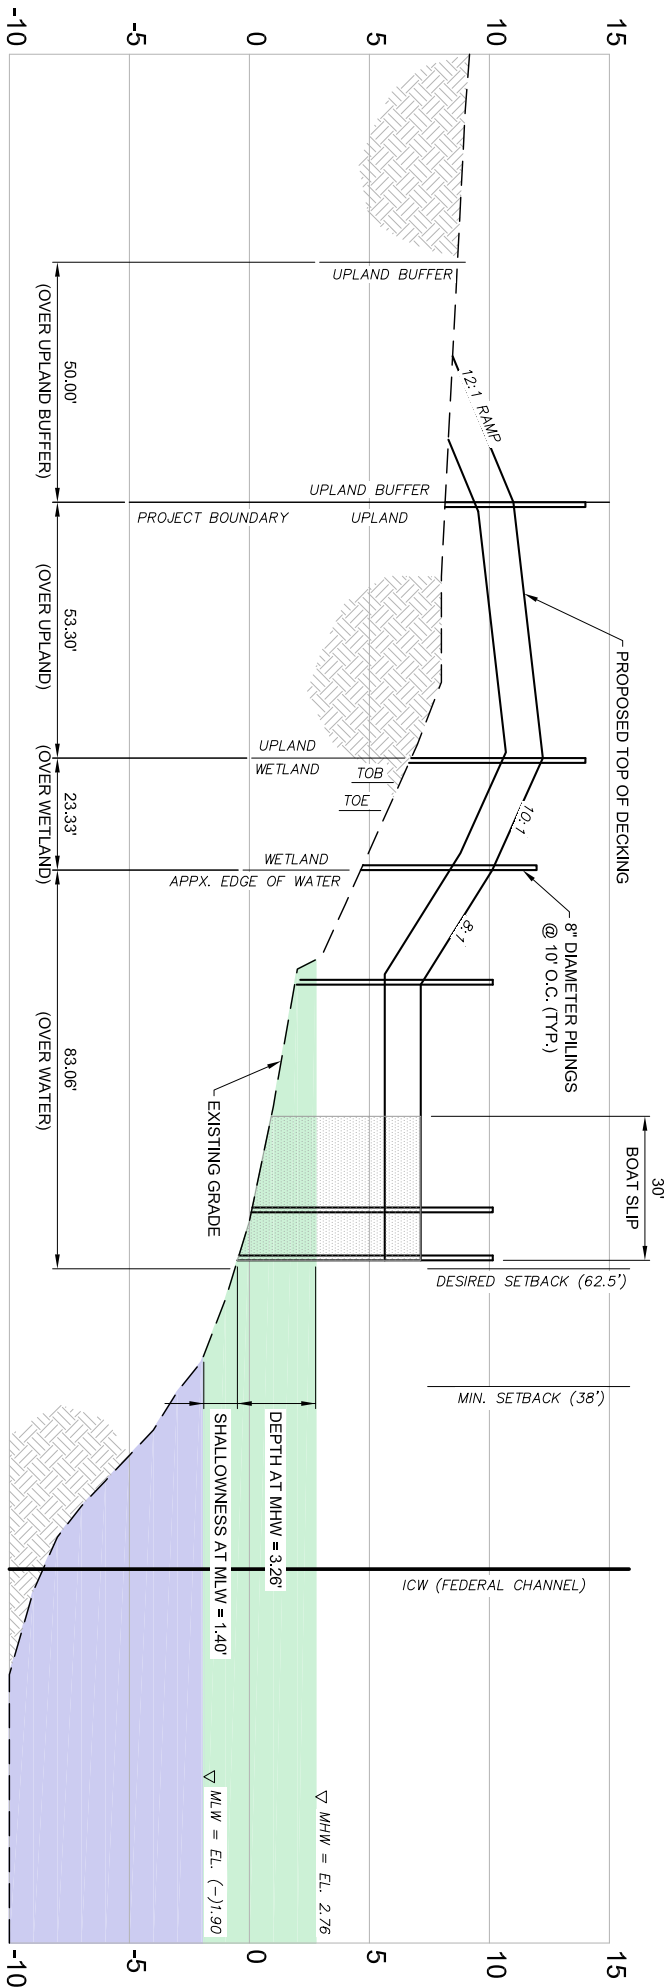

SCALE: 1" = 40'

Project Mgr:	PCP
Drawn By:	JRN
Checked By:	AMH
Approved By:	PCP

Project No.	HK207039
Scale:	AS SHOWN
File No.	X
Date:	Feb 2021


**ENVIRONMENTAL SERVICES, INC.**  
A Terracon COMPANY

7720 FINANCIAL WAY, SUITE 100 JACKSONVILLE, FL 32256  
PH. (904) 470-2200 FAX. (904) 470-2112


Profile
Dock Permitting
Twenty Mile Village - Phase 6
Lot 43 Dock
Florida

FIG. No.

3

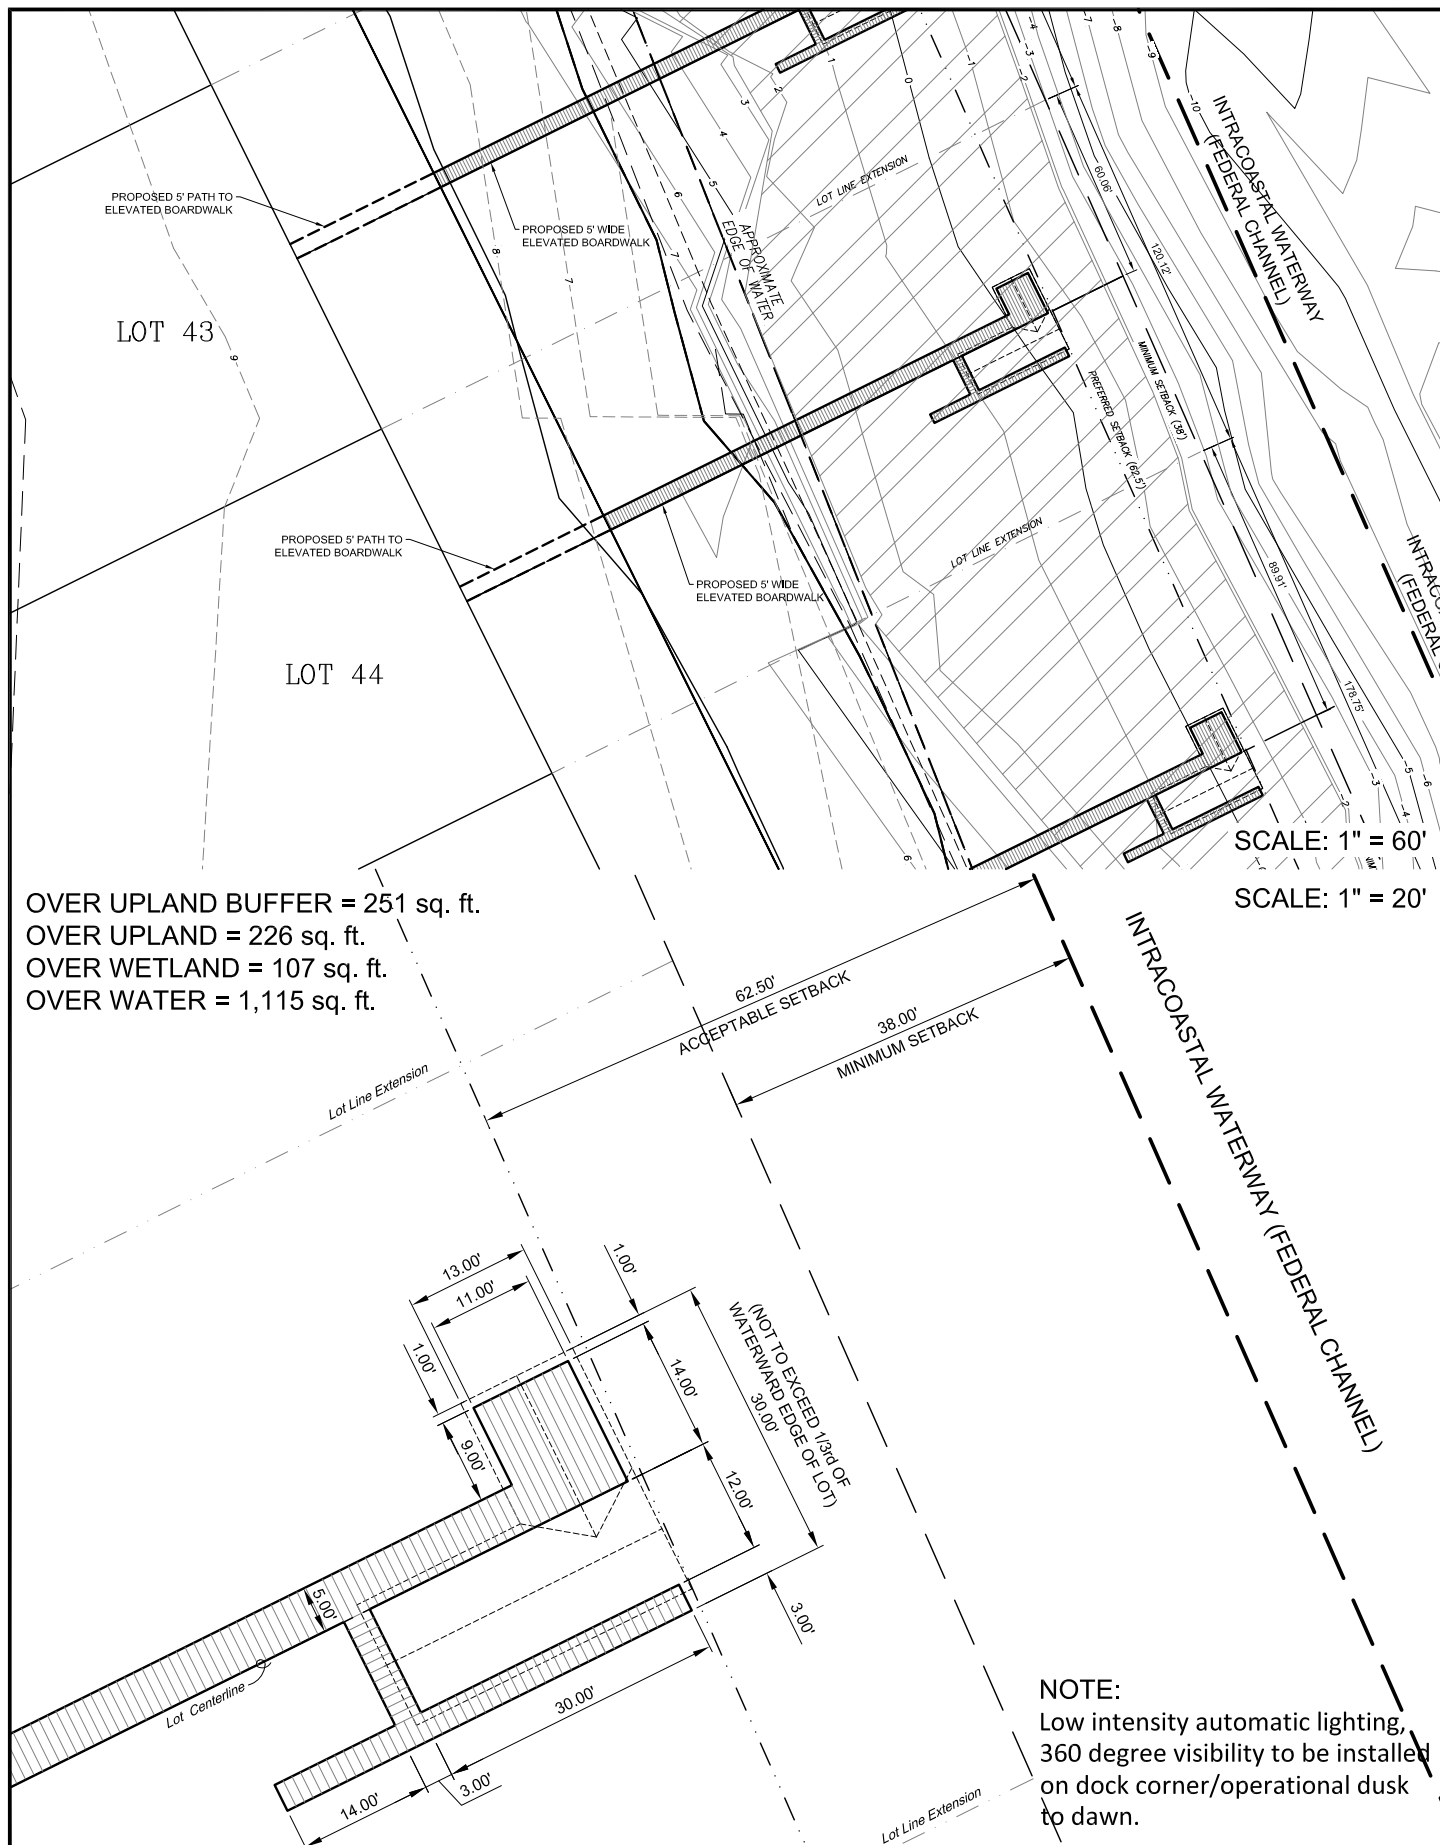

Project Mng'r: PCP	Project No. HK207039	 <b>ENVIRONMENTAL SERVICES, INC.</b> A Terracon Company 7220 FINANCIAL WAY, SUITE 100 JACKSONVILLE, FL 32256 PH. (904) 470-2200 FAX. (904) 470-2112	Site Plan	FIG. No.
Drawn By: JRN	Scale: AS SHOWN		Dock Permitting	2
Checked By: AMH	File No. ~		Twenty Mile Village - Phase 6	
Approved By: PCP	Date: Feb 2021		Lot 44 Dock	
		St. Johns County	Florida	

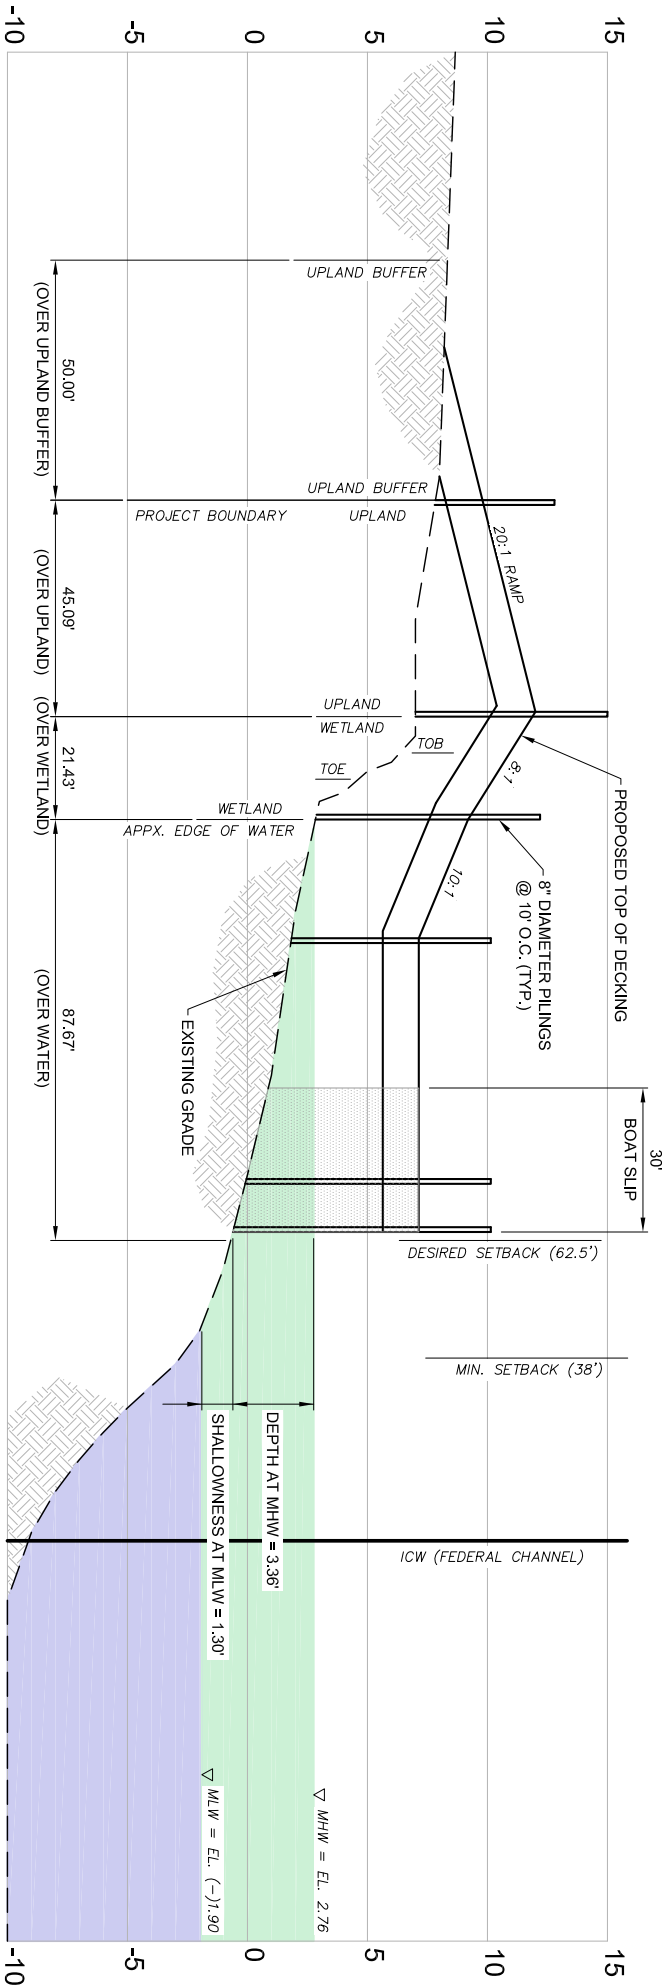

SCALE: 1" = 40'

Project Mgr:	PCP
Drawn By:	JRN
Checked By:	AMH
Approved By:	PCP
Project No.	HK207039
Scale:	AS SHOWN
File No.	X
Date:	Feb 2021


**ENVIRONMENTAL SERVICES, INC.**  
A Terracon COMPANY

7720 FINANCIAL WAY, SUITE 100 JACKSONVILLE, FL 32256  
PH. (904) 470-2200 FAX. (904) 470-2112

Profile
Dock Permitting
Twenty Mile Village - Phase 6
Lot 44 Dock
Florida

FIG. No.

3

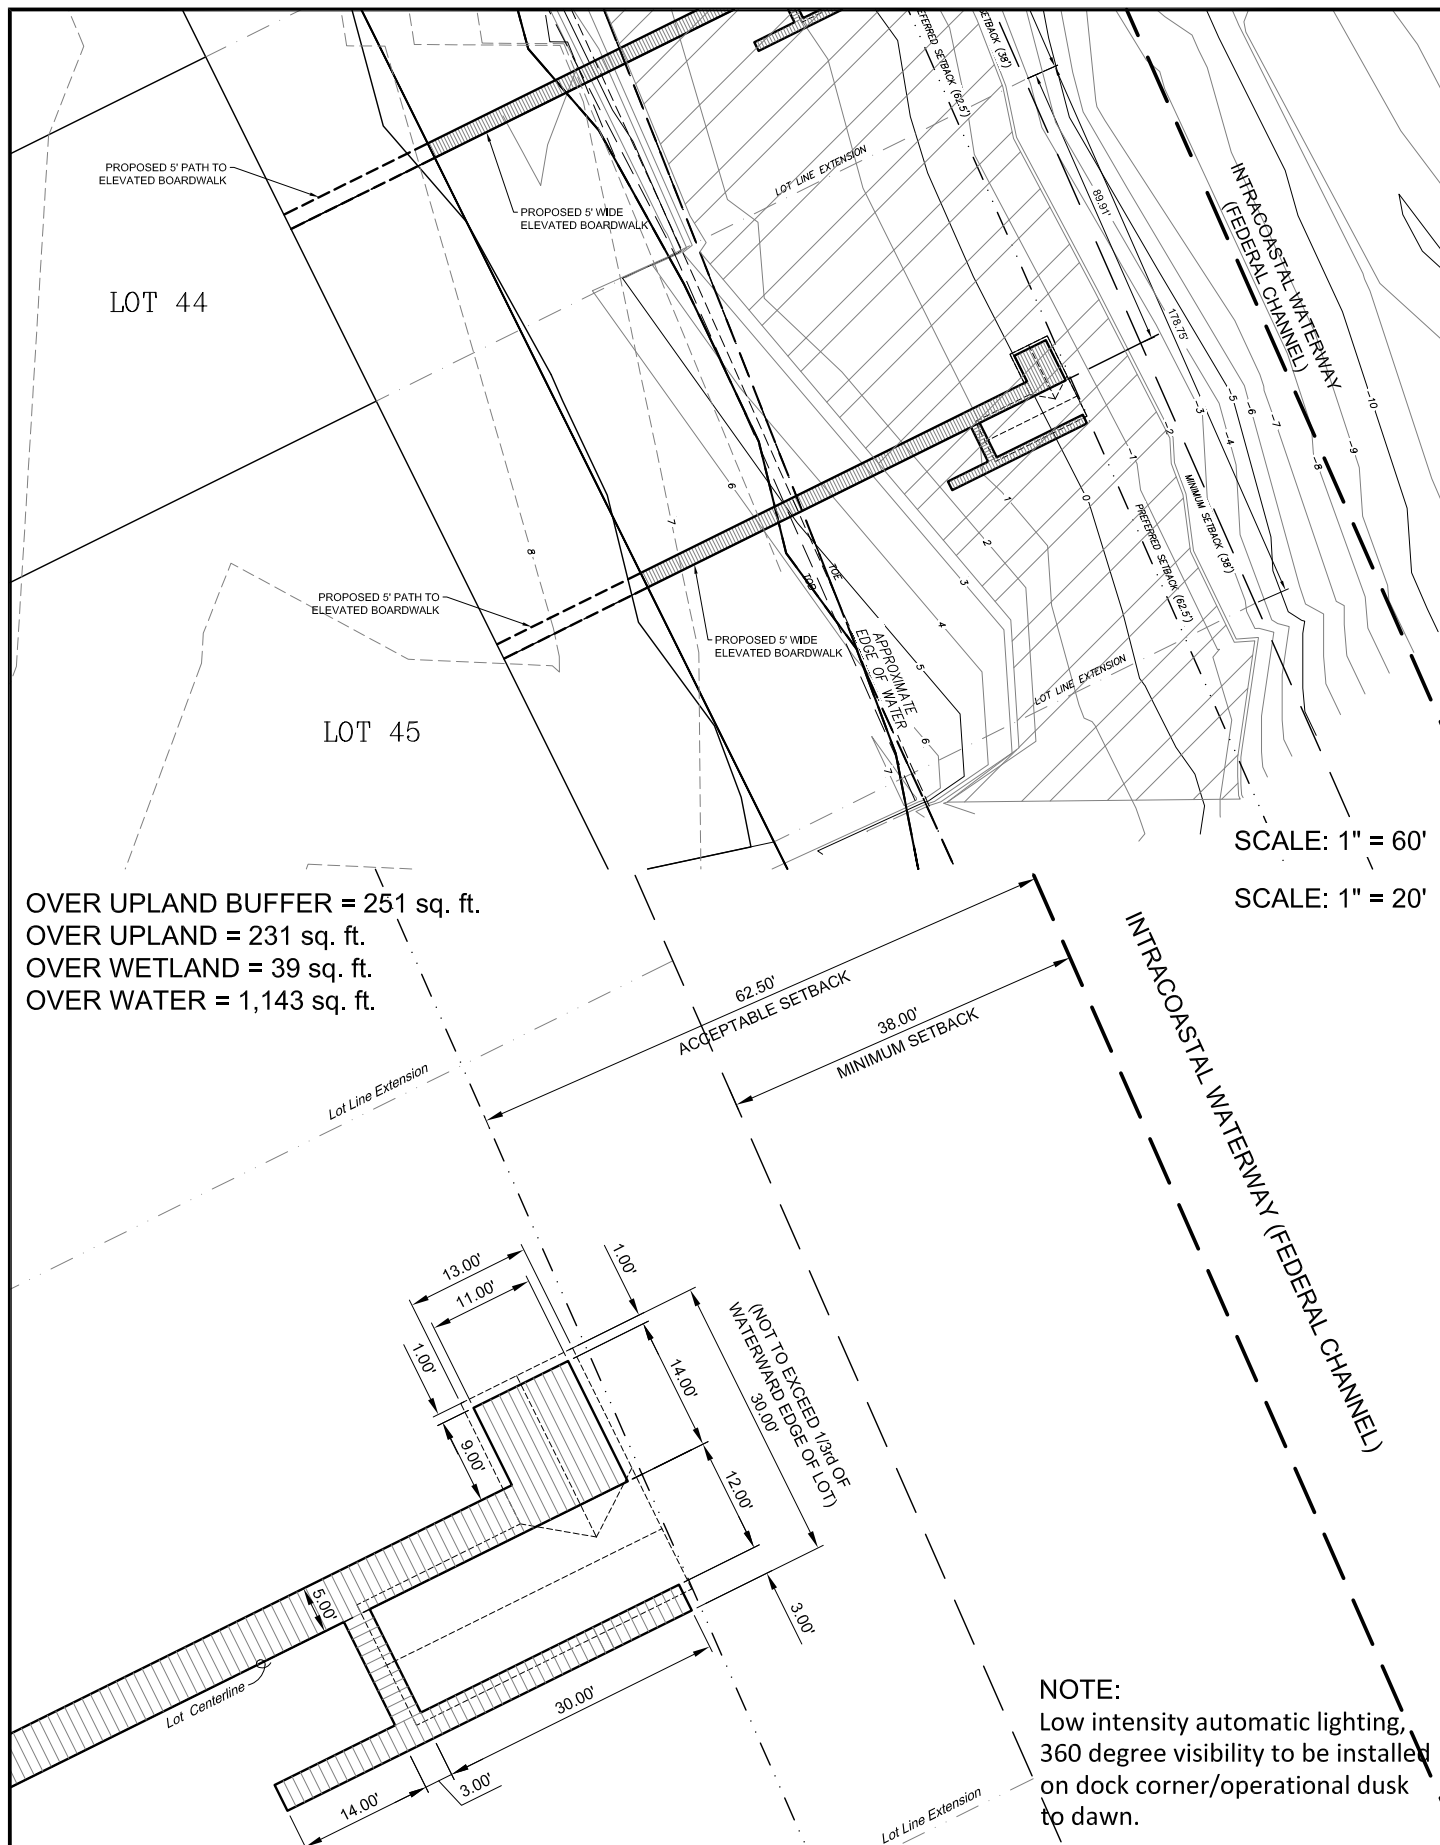


Project Mng:	PCP
Drawn By:	JRN
Checked By:	AMH
Approved By:	PCP
Project No.	HK207039
Scale:	AS SHOWN
File No.	~
Date:	Feb 2021

 **ENVIRONMENTAL SERVICES, INC.**  
A Terracon Company

7220 FINANCIAL WAY, SUITE 100 JACKSONVILLE, FL 32256  
PH. (904) 470-2200 FAX. (904) 470-2112

Site Plan
Dock Permitting
Twenty Mile Village - Phase 6
Lot 45 Dock
St. Johns County
Florida

FIG. No.
2

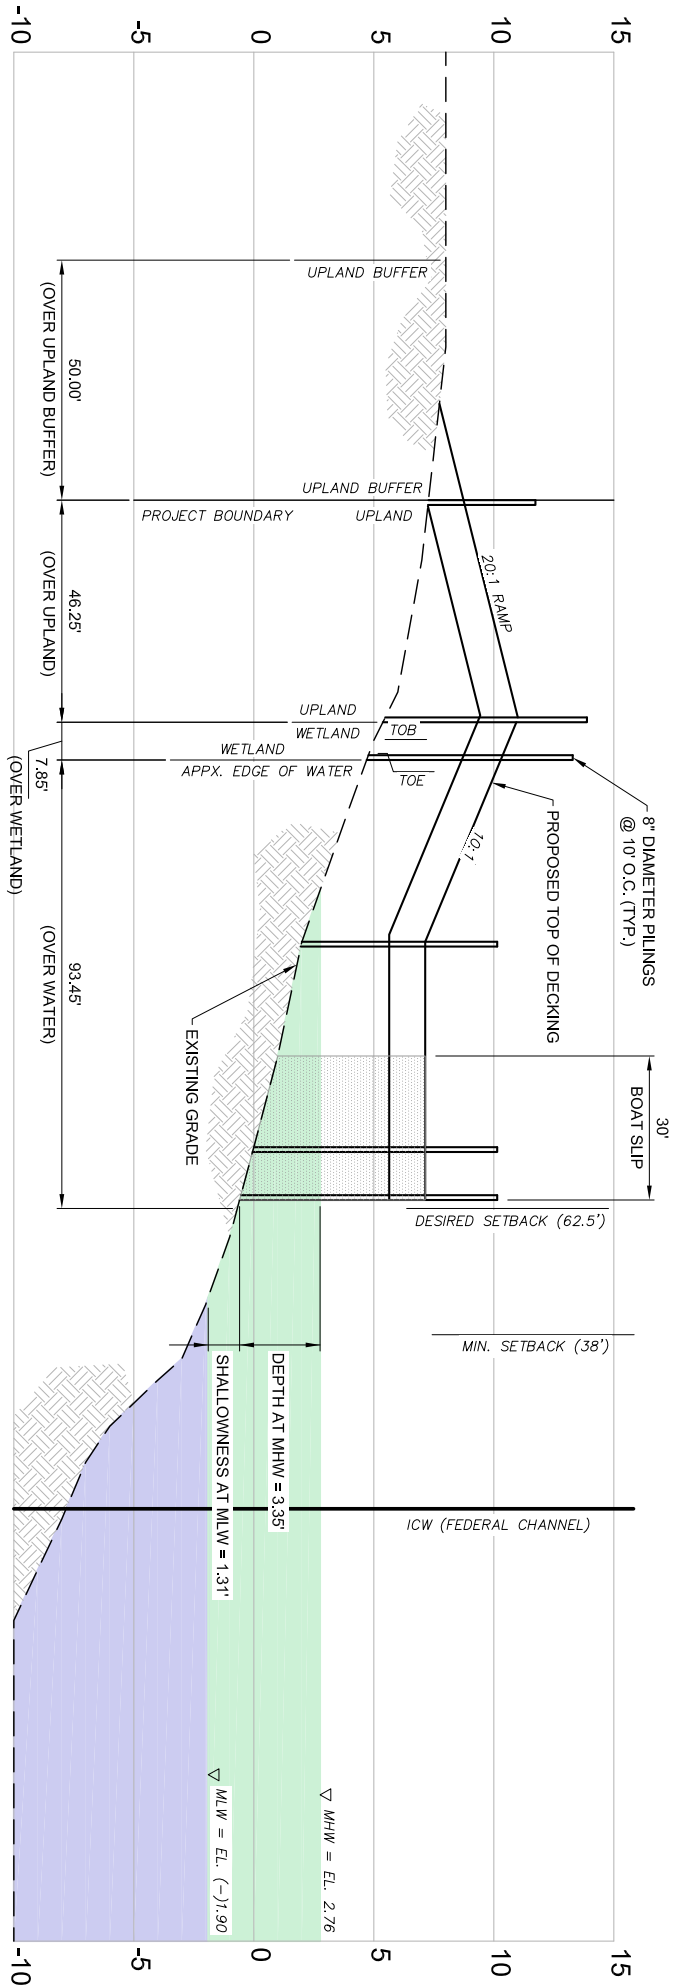

SCALE: 1" = 40'

Project Mgr:	PCP
Drawn By:	JRN
Checked By:	AMH
Approved By:	PCP


Project No.	HK207039
Scale:	AS SHOWN
File No.	X
Date:	Feb 2021


**ENVIRONMENTAL SERVICES, INC.**  
A Terracon COMPANY

7720 FINANCIAL WAY, SUITE 100 JACKSONVILLE, FL 32256  
PH. (904) 470-2200 FAX. (904) 470-2112

Profile
Dock Permitting
Twenty Mile Village - Phase 6
Lot 45 Dock
Florida

FIG. No.
3

 

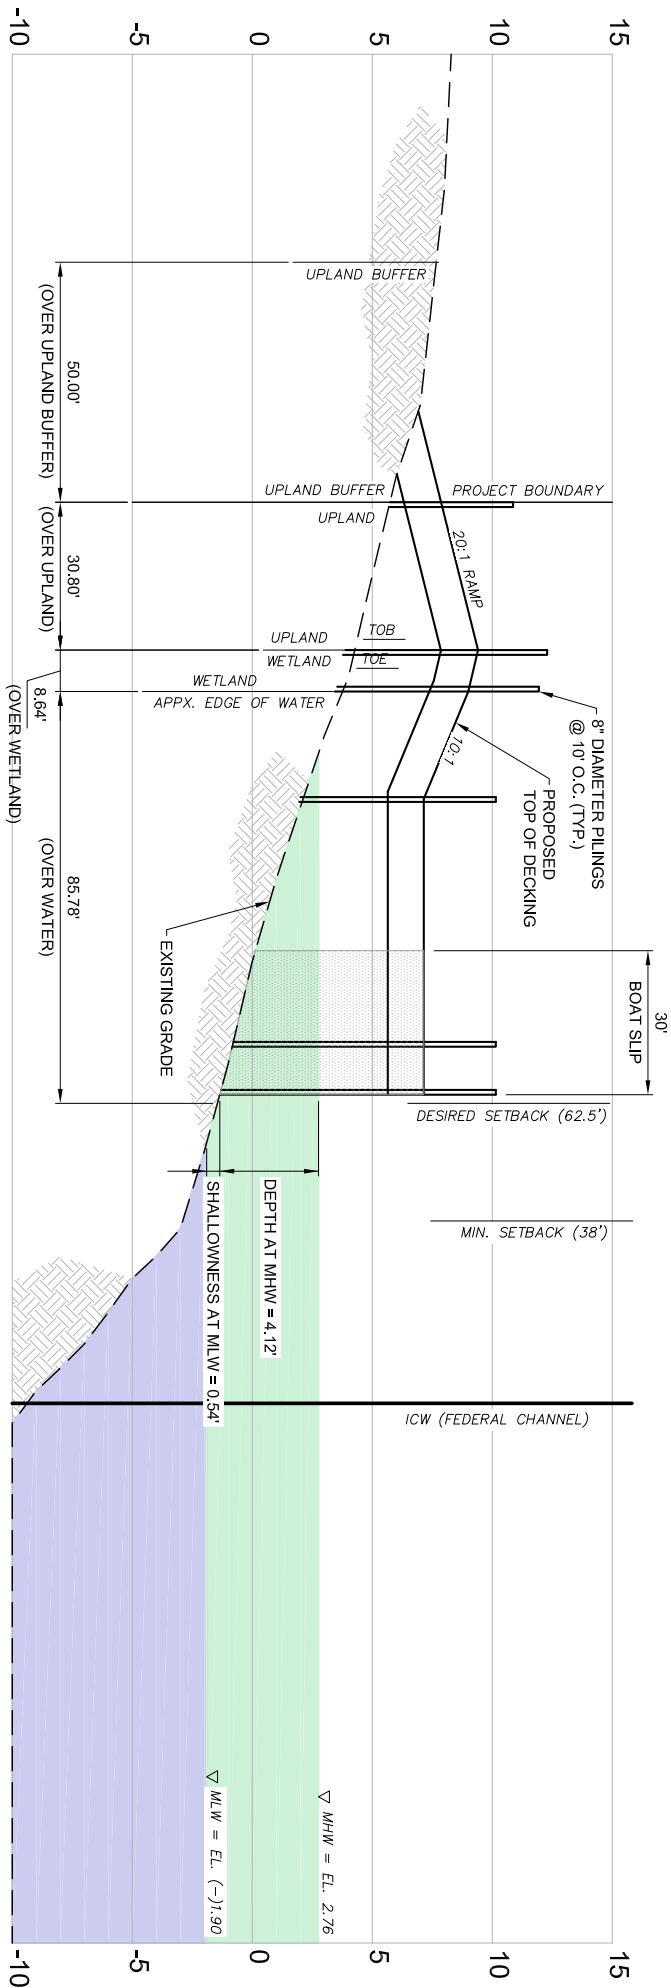

SCALE: 1" = 40'

Project Mgr:	PCP
Drawn By:	JRN
Checked By:	AMH
Approved By:	PCP

Project No.	HK207039
Scale:	AS SHOWN
File No.	X
Date:	Feb 2021

**ENVIRONMENTAL SERVICES, INC.**  
A Terracon COMPANY


7220 FINANCIAL WAY, SUITE 100 JACKSONVILLE, FL 32256  
PH. (904) 470-2200 FAX. (904) 470-2112

Profile	Dock Permitting
Twenty Mile Village - Phase 6	Lot 46 Dock
St. Johns County	Florida

FIG. No.


3



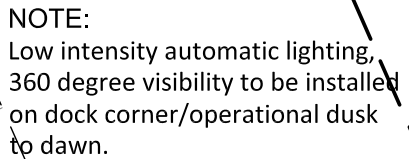


 
Project Mngir:	PCP	Project No.	HK207039	 <b>ENVIRONMENTAL SERVICES, INC.</b> A Terracon COMPANY	<div style="text-align: center;"><b>Site Plan</b> Dock Permitting <b>Twenty Mile Village - Phase 6</b> Lot 47 Dock</div>	<div style="text-align: center;"><b>FIG. No.</b>  <b>2</b></div>
Drawn By:	JRN	Scale:	AS SHOWN			
Checked By:	AMH	File No.	~			
Approved By:	PCP	Date:	Feb 2021			
		7220 FINANCIAL WAY, SUITE 100 JACKSONVILLE, FL 32256 PH. (904) 470-2200 FAX. (904) 470-2112				
				St. Johns County	Florida	




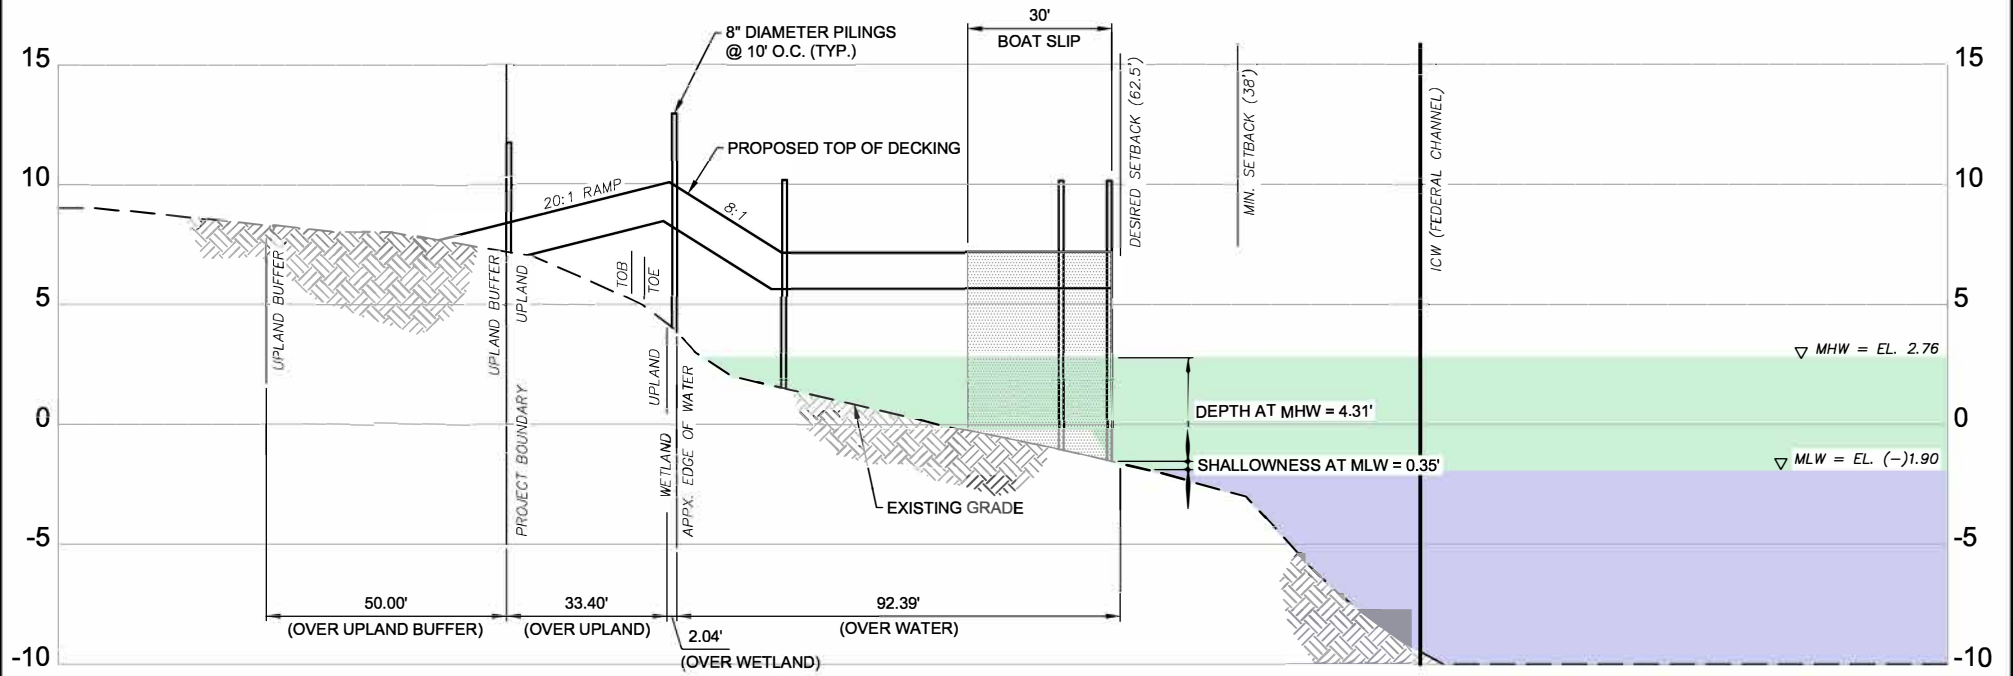

SCALE: 1" = 40'

Project Mngr:	PCP	Project No.	HK207039	 <b>ENVIRONMENTAL SERVICES, INC.</b> A Terracon Company 7220 FINANCIAL WAY, SUITE 100 JACKSONVILLE, FL 32256 PH. (904) 470-2200 FAX. (904) 470-2112	Profile Dock Permitting <b>Twenty Mile Village - Phase 6</b> Lot 47 Dock		FIG. No.
Drawn By:	JRN	Scale:	AS SHOWN				3
Checked By:	AMH	File No.	X				
Approved By:	PCP	Date:	Feb 2021		St. Johns County Florida		



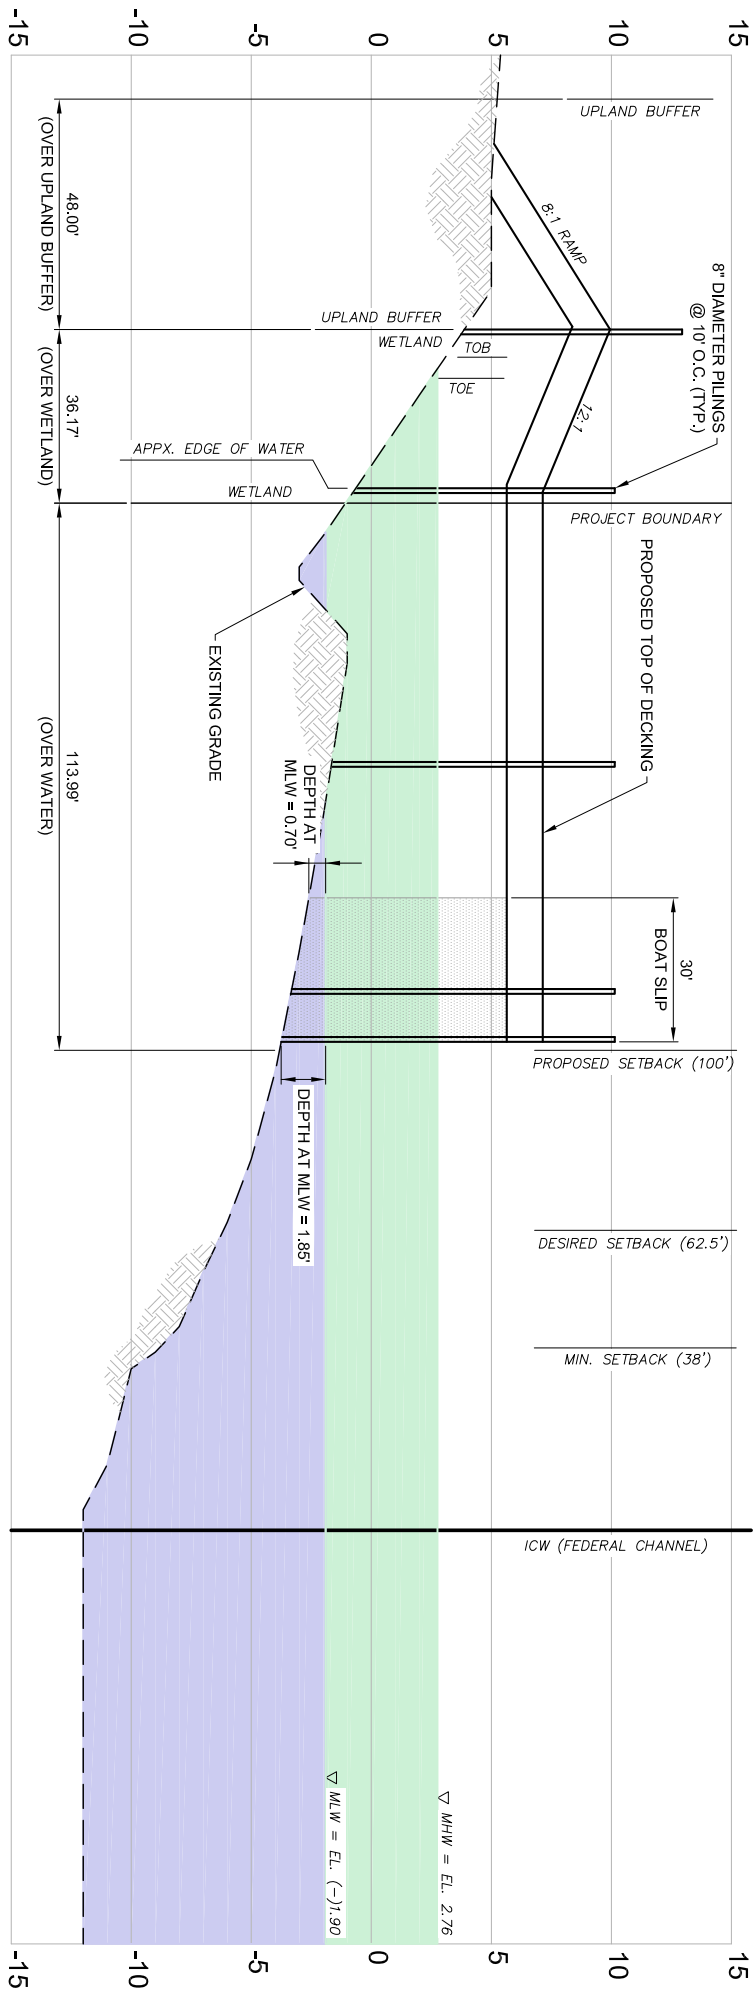

SCALE: 1" = 40'

Project Mgr:	PCP
Drawn By:	JRN
Checked By:	AMH
Approved By:	PCP


Project No.	HK207039
Scale:	AS SHOWN
File No.	X
Date:	Feb 2021


**ENVIRONMENTAL SERVICES, INC.**  
A Terracon COMPANY

7220 FINANCIAL WAY, SUITE 100 JACKSONVILLE, FL 32256  
PH. (904) 470-2200 FAX. (904) 470-2112

Profile
Dock Permitting
Twenty Mile Village - Phase 6
Lot 48 Dock
Florida

FIG. No.
3

 

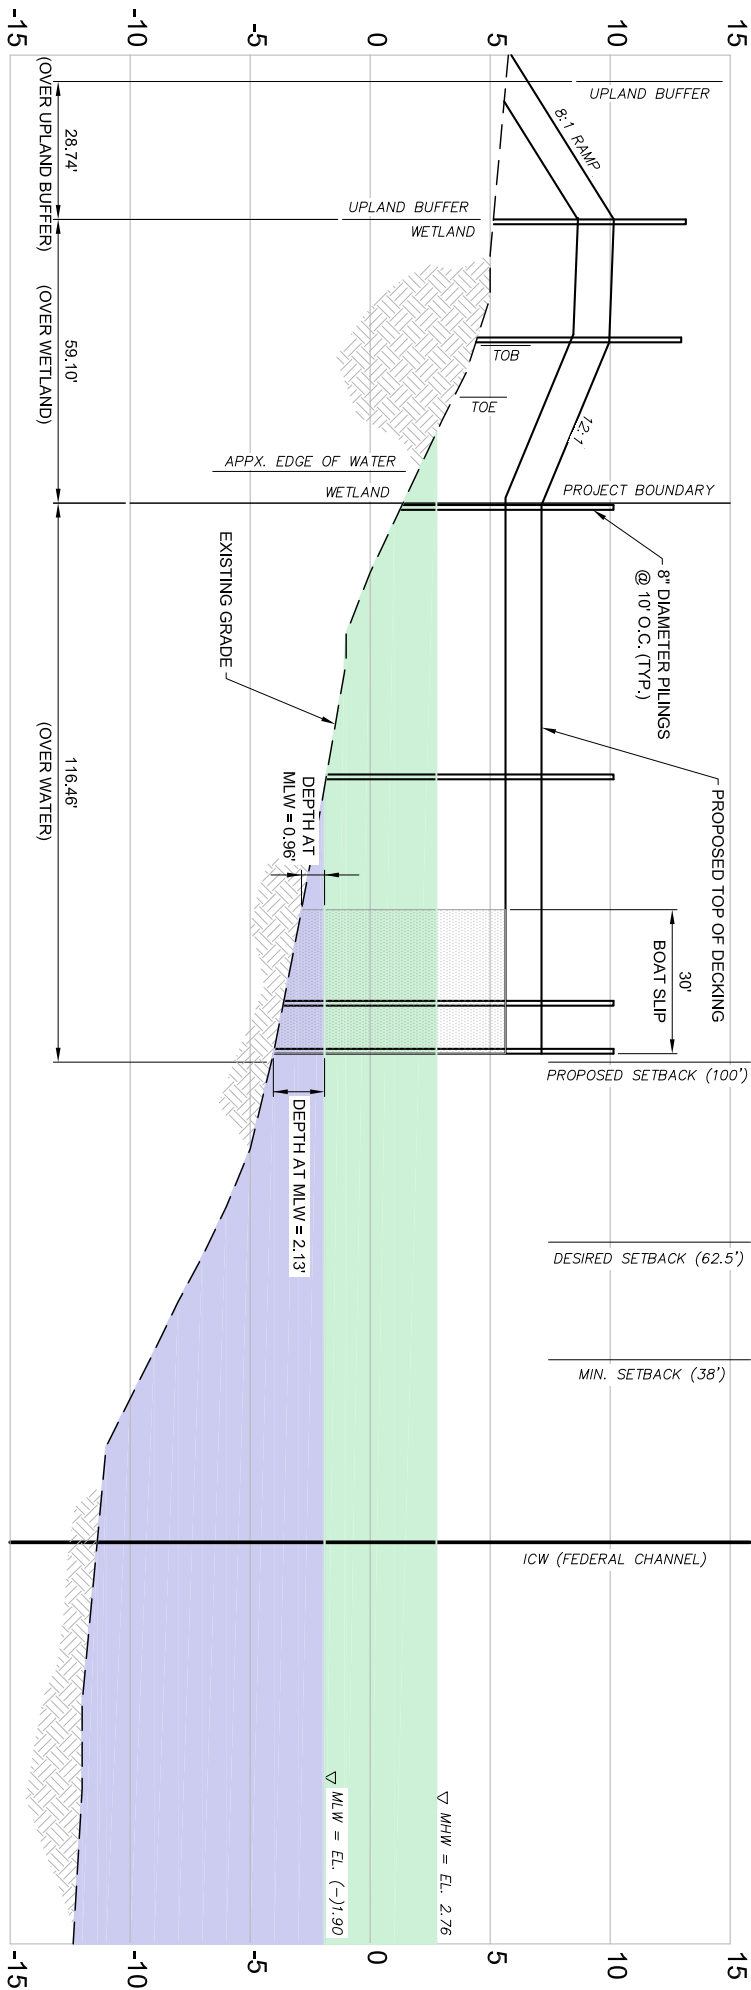

SCALE: 1" = 40'

Project Mgr:	PCP
Drawn By:	JRN
Checked By:	AMH
Approved By:	PCP

Project No.	HK207039
Scale:	AS SHOWN
File No.	X
Date:	Feb 2021

**ENVIRONMENTAL SERVICES, INC.**  
A Terracon Company

7220 FINANCIAL WAY, SUITE 100 JACKSONVILLE, FL 32256  
PH. (904) 470-2200 FAX. (904) 470-2112

**Profile**


**Dock Permitting**

**Twenty Mile Village - Phase 6**

Lot 49 Dock

Florida

FIG. No.	3
----------	---

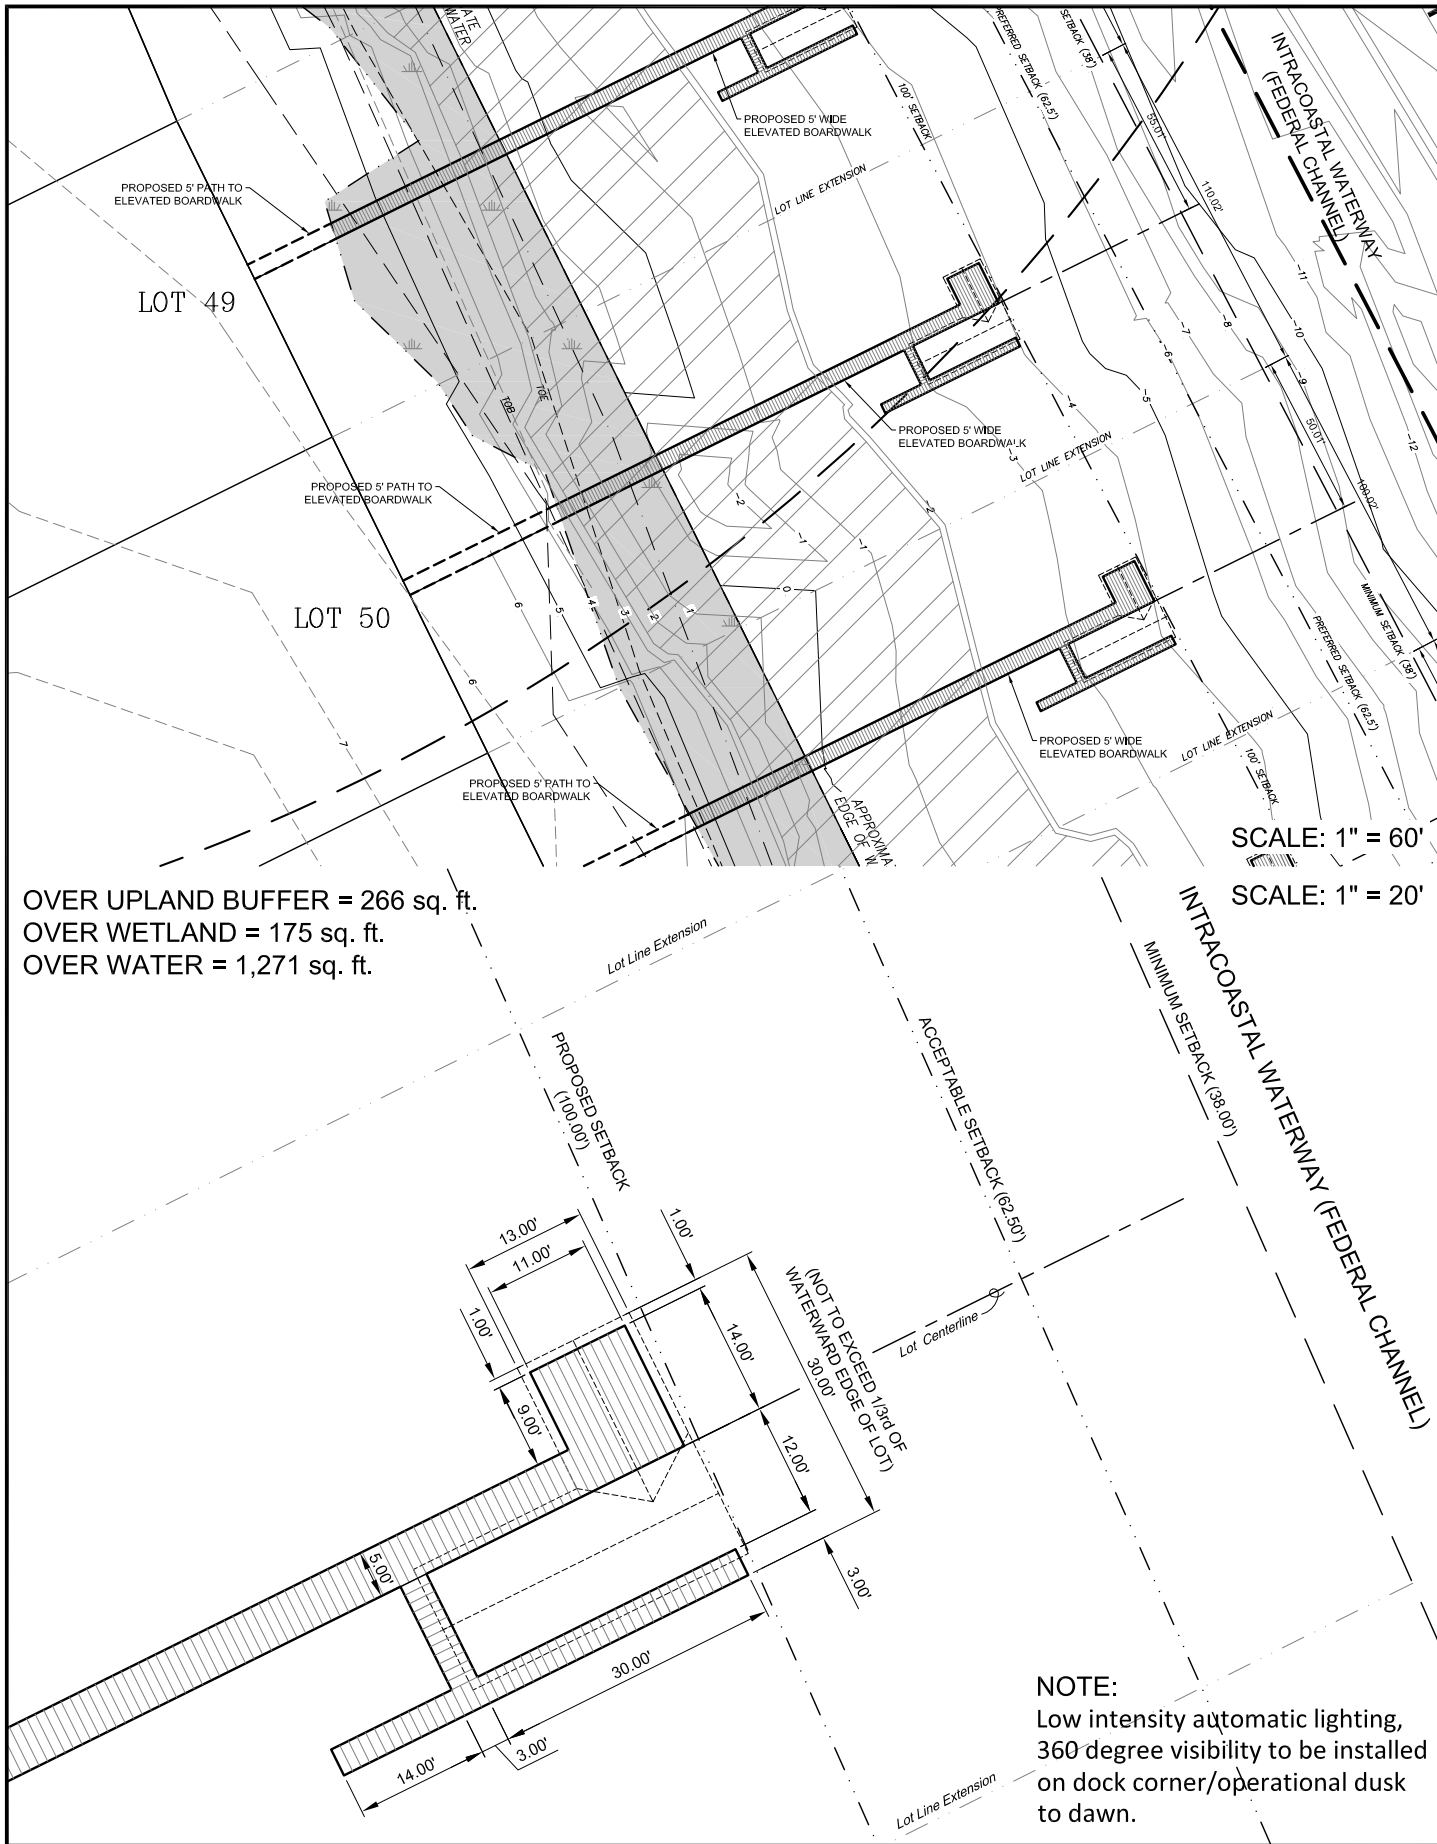


Project Mng:	PCP	Project No.	HK207039
Drawn By:	JRN	Scale:	AS SHOWN
Checked By:	AMH	File No.	~
Approved By:	PCP	Date:	Feb 2021

 **ENVIRONMENTAL SERVICES, INC.**  
A Terracon Company

7220 FINANCIAL WAY, SUITE 100 JACKSONVILLE, FL 32256  
PH. (904) 470-2200 FAX. (904) 470-2112

Site Plan	FIG. No.
Dock Permitting	
<b>Twenty Mile Village - Phase 6</b>	<b>2</b>
Lot 50 Dock	
St. Johns County	Florida



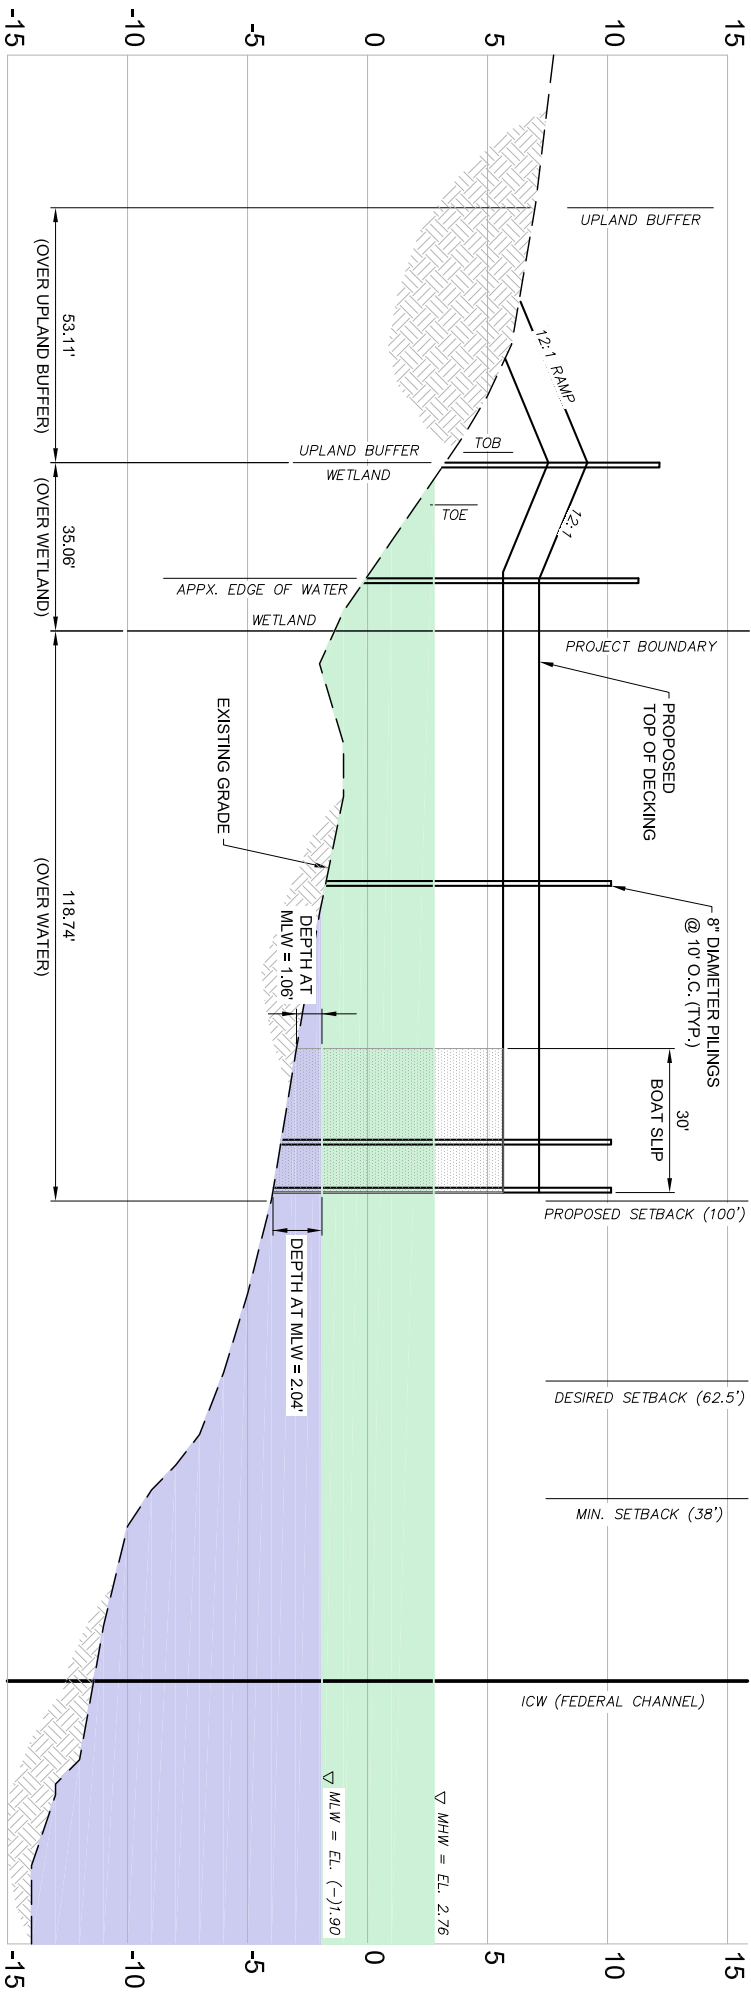

SCALE: 1" = 40'

Project Mgr:	PCP
Drawn By:	JRN
Checked By:	AMH
Approved By:	PCP

Project No.	HK207039
Scale:	AS SHOWN
File No.	X
Date:	Feb 2021


**ENVIRONMENTAL SERVICES, INC.**  
A Terracon COMPANY

7220 FINANCIAL WAY, SUITE 100 JACKSONVILLE, FL 32256  
PH. (904) 470-2200 FAX. (904) 470-2112

Profile
Dock Permitting
Twenty Mile Village - Phase 6
Lot 50 Dock
Florida

FIG. No.

3

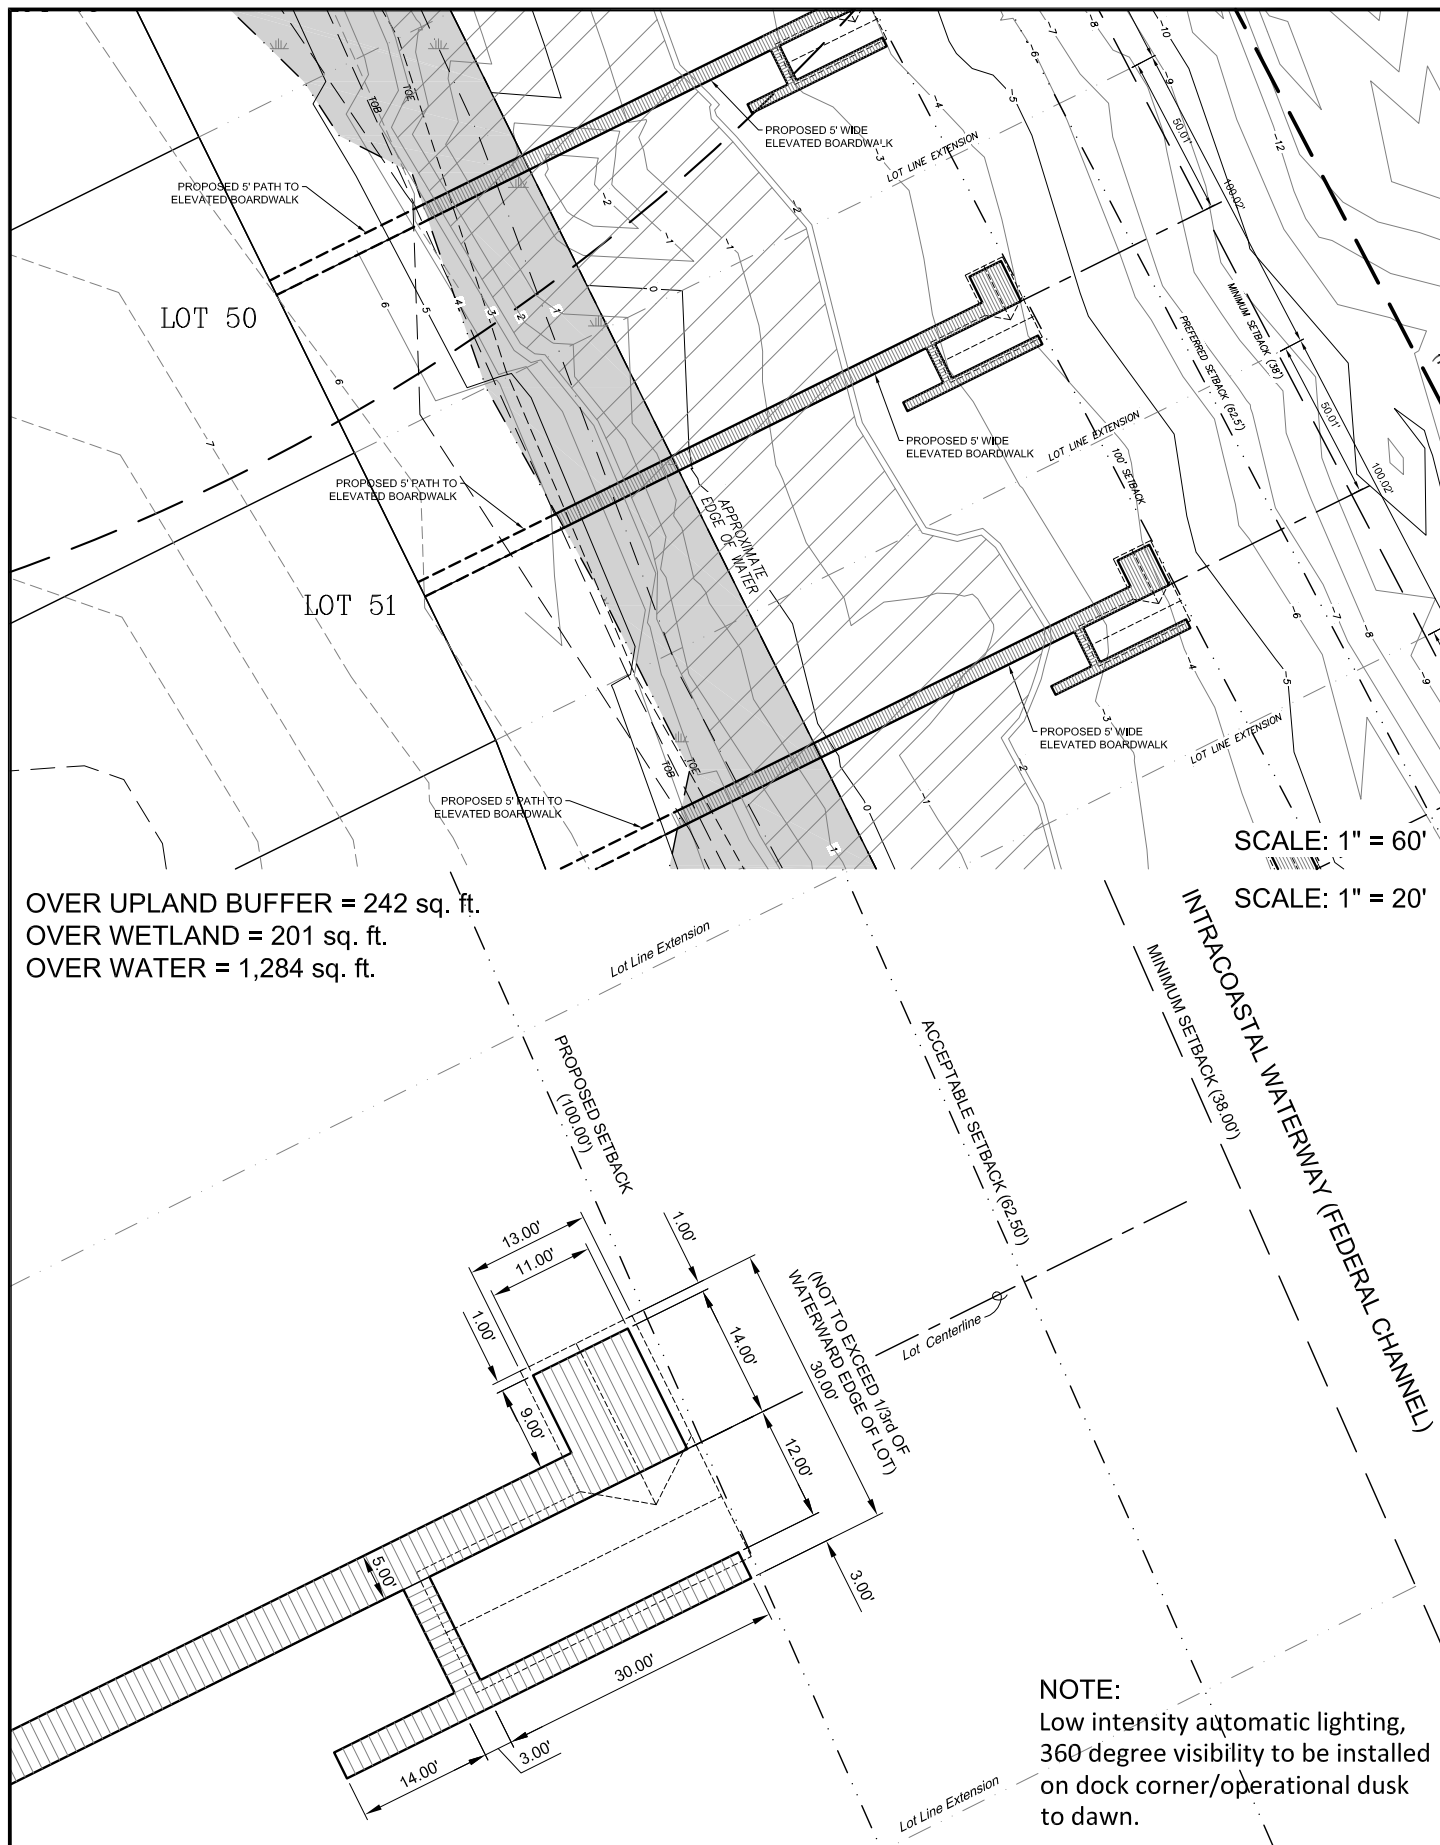

Project Mng'r:	PCP
Project No.:	HK207039
Drawn By:	JRN
Scale:	AS SHOWN
Checked By:	AMH
File No.:	~
Approved By:	PCP
Date:	Feb 2021


 **ENVIRONMENTAL SERVICES, INC.**  
A Terracon Company

7220 FINANCIAL WAY, SUITE 100 JACKSONVILLE, FL 32256  
PH. (904) 470-2200 FAX. (904) 470-2112

Site Plan
Dock Permitting
<b>Twenty Mile Village - Phase 6</b>
Lot 51 Dock
St. Johns County
Florida

FIG. No.
<b>2</b>



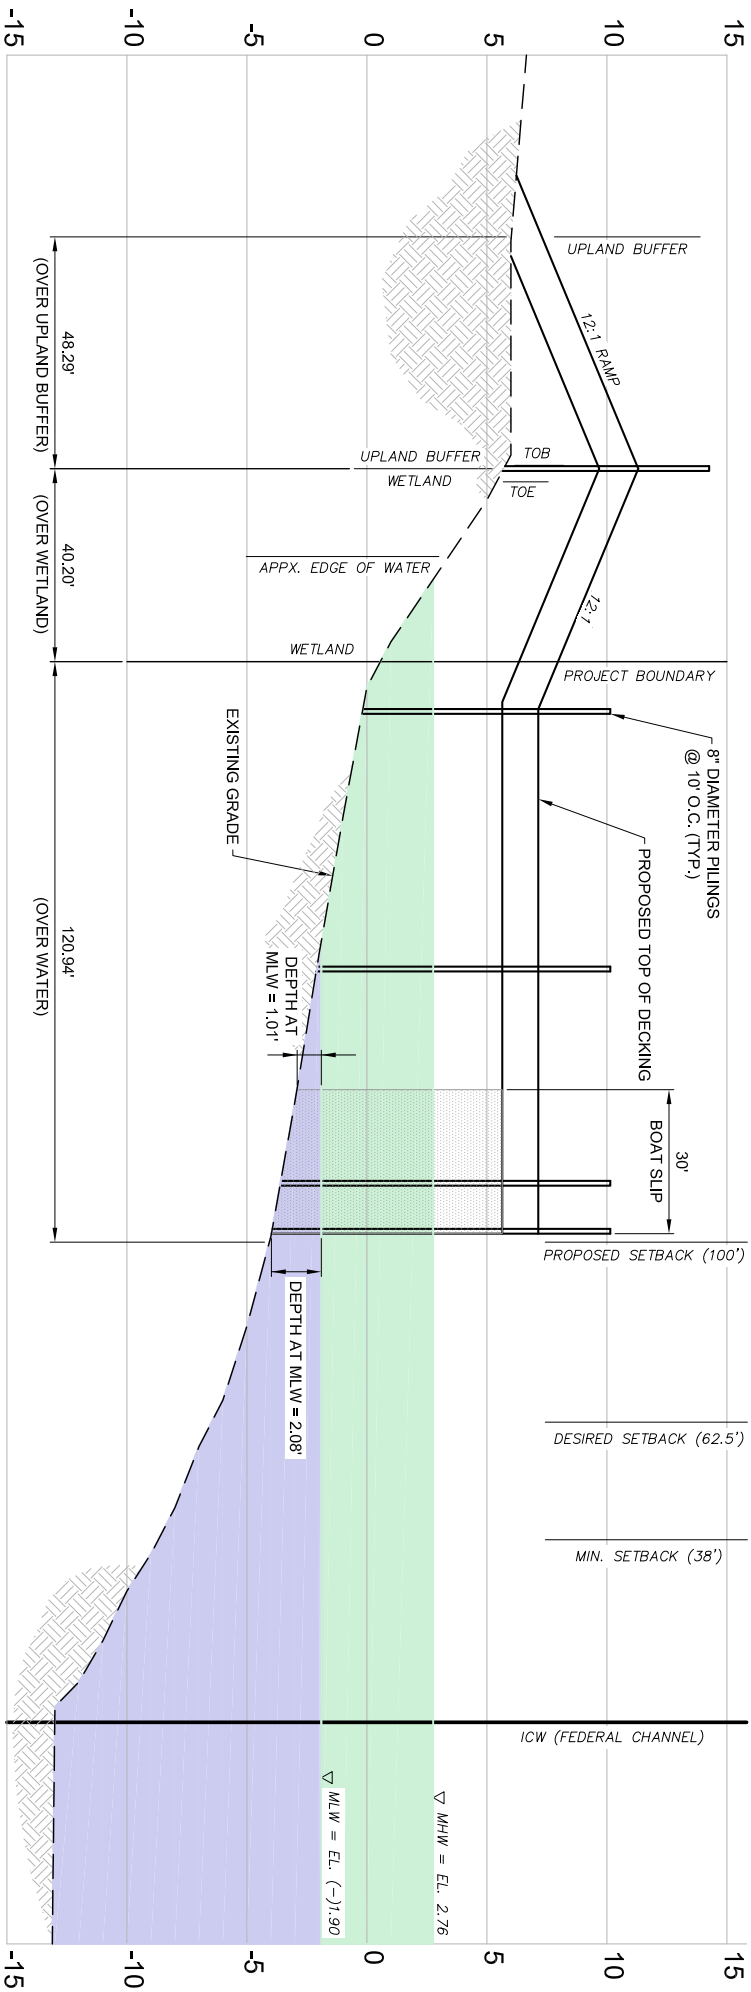

SCALE: 1" = 40'

Project Mgr:	PCP
Drawn By:	JRN
Checked By:	AMH
Approved By:	PCP

Project No.	HK207039
Scale:	AS SHOWN
File No.	X
Date:	Feb 2021

**ENVIRONMENTAL SERVICES, INC.**  
A Terracon COMPANY

7220 FINANCIAL WAY, SUITE 100 JACKSONVILLE, FL 32256  
PH. (904) 470-2200 FAX. (904) 470-2112

Profile
Dock Permitting
Twenty Mile Village - Phase 6
Lot 51 Dock
Florida


FIG. No.

3



SCALE: 1" = 60'  
SCALE: 1" = 20'

OVER UPLAND BUFFER = 225 sq. ft.  
OVER WETLAND = 241 sq. ft.  
OVER WATER = 1,291 sq. ft.

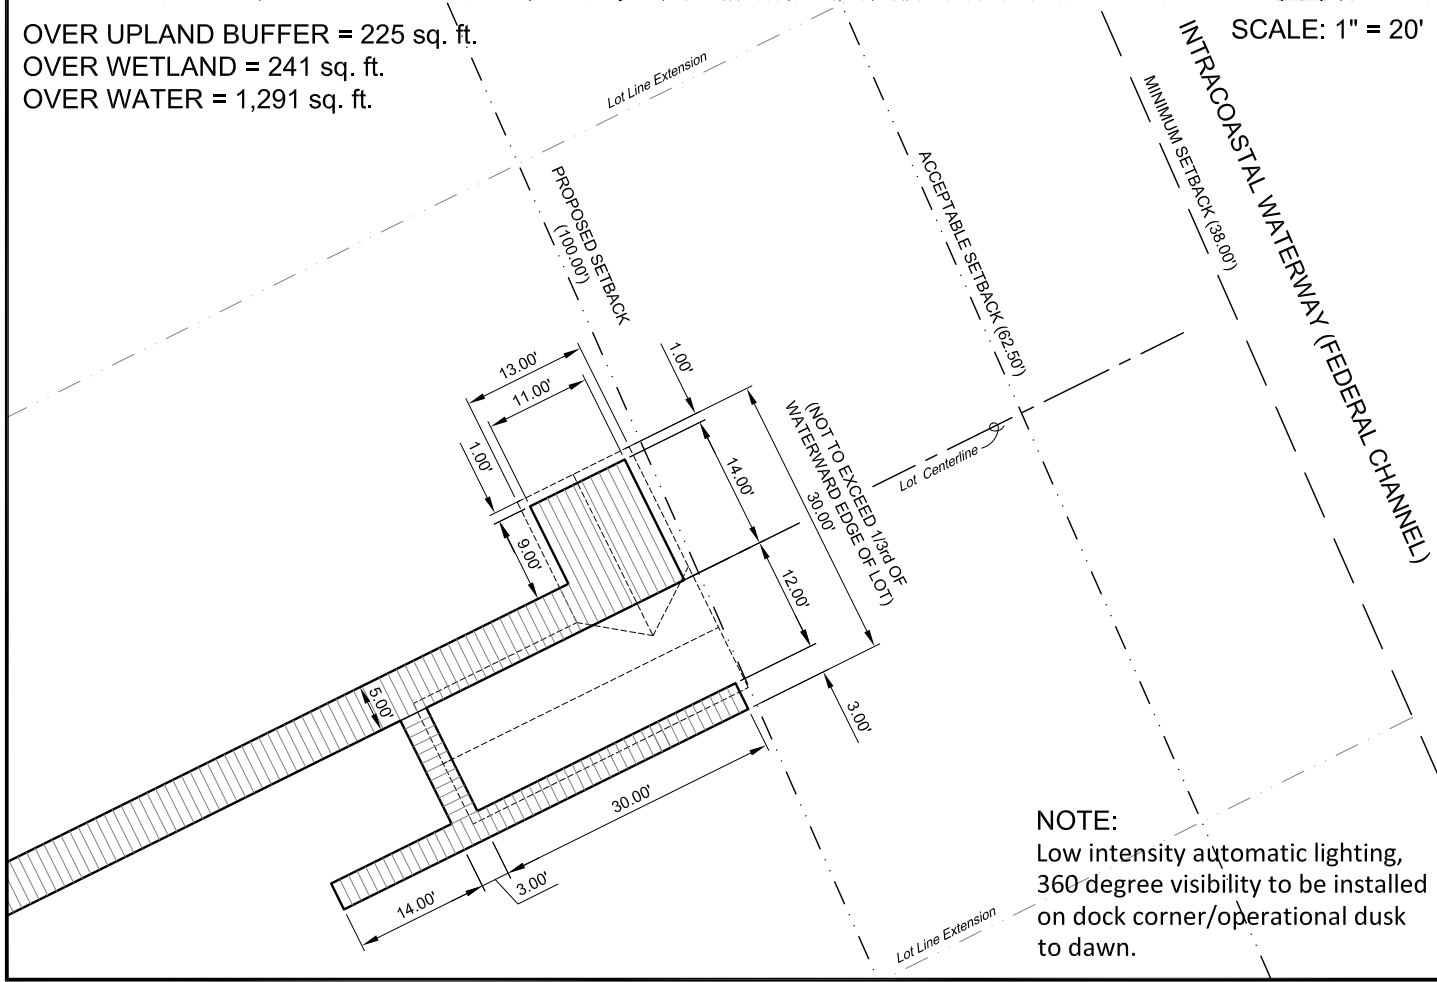

**NOTE:**  
Low intensity automatic lighting, 360 degree visibility to be installed on dock corner/operational dusk to dawn.

Project Mng:	PCP	Project No.	HK207039
Drawn By:	JRN	Scale:	AS SHOWN
Checked By:	AMH	File No.	~
Approved By:	PCP	Date:	Feb 2021



**ENVIRONMENTAL SERVICES, INC.**  
A Terracon Company

7220 FINANCIAL WAY, SUITE 100 JACKSONVILLE, FL 32256  
PH. (904) 470-2200 FAX. (904) 470-2112

Site Plan

Dock Permitting


**Twenty Mile Village - Phase 6**

Lot 52 Dock

St. Johns County

Florida

FIG. No.
2

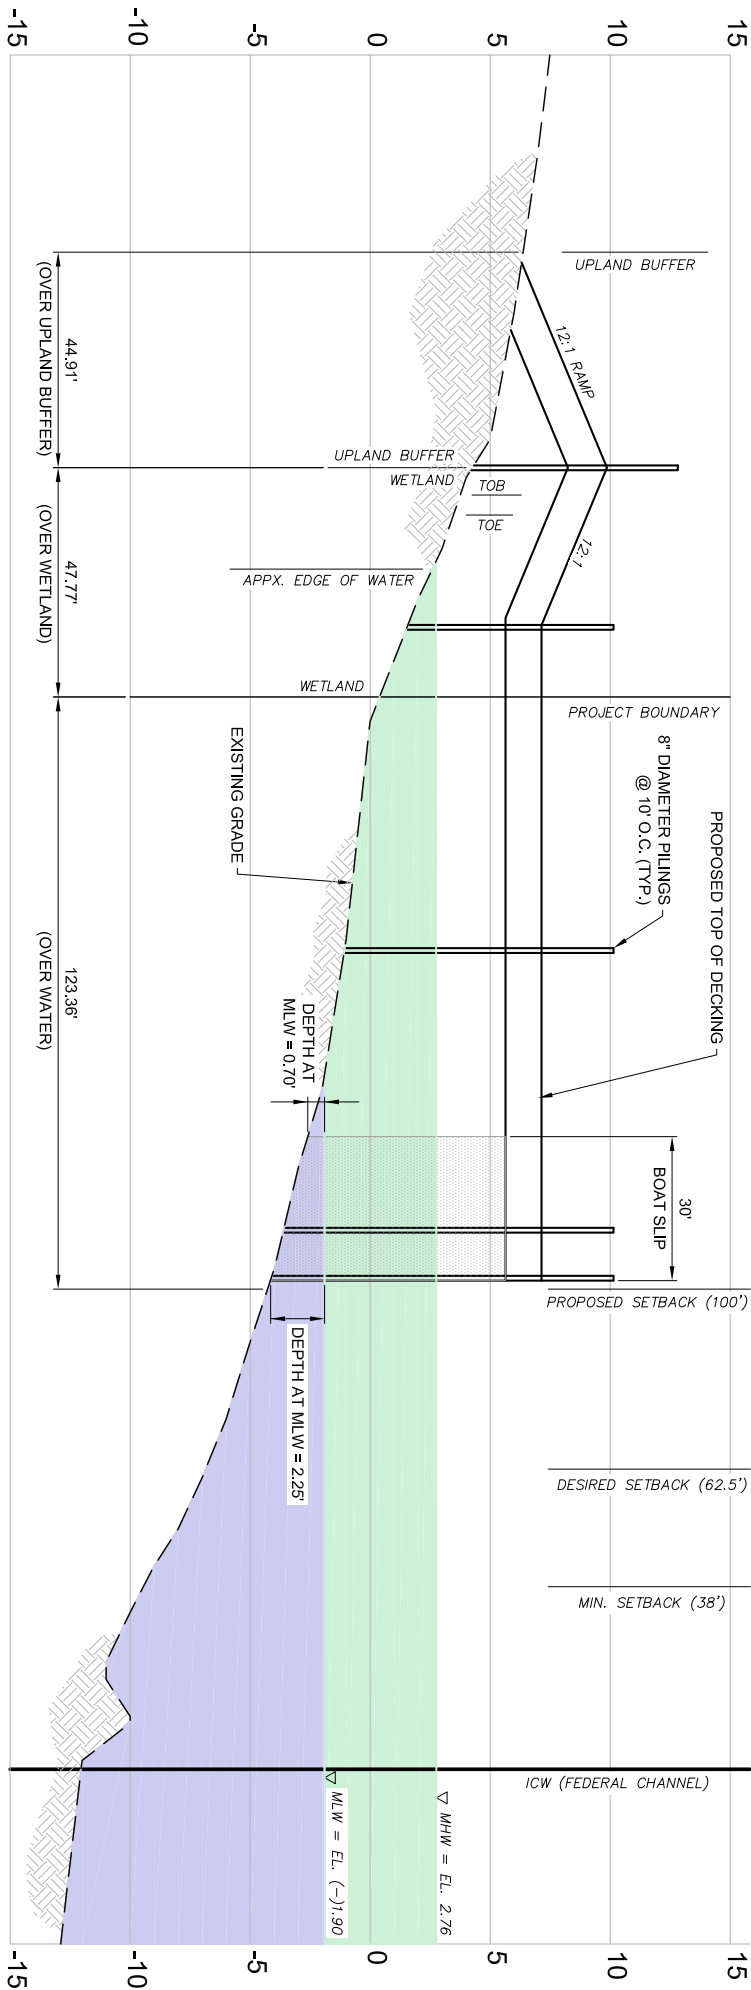

SCALE: 1" = 40'

Project Mgr:	PCP
Drawn By:	JRN
Checked By:	AMH
Approved By:	PCP

Project No.	HK207039
Scale:	AS SHOWN
File No.	X
Date:	Feb 2021

**ENVIRONMENTAL SERVICES, INC.**  
A Terracon COMPANY

7220 FINANCIAL WAY, SUITE 100 JACKSONVILLE, FL 32256  
PH. (904) 470-2200 FAX. (904) 470-2112

**Profile**

**Dock Permitting**


**Twenty Mile Village - Phase 6**

Lot 52 Dock

Florida

FIG. No.

3

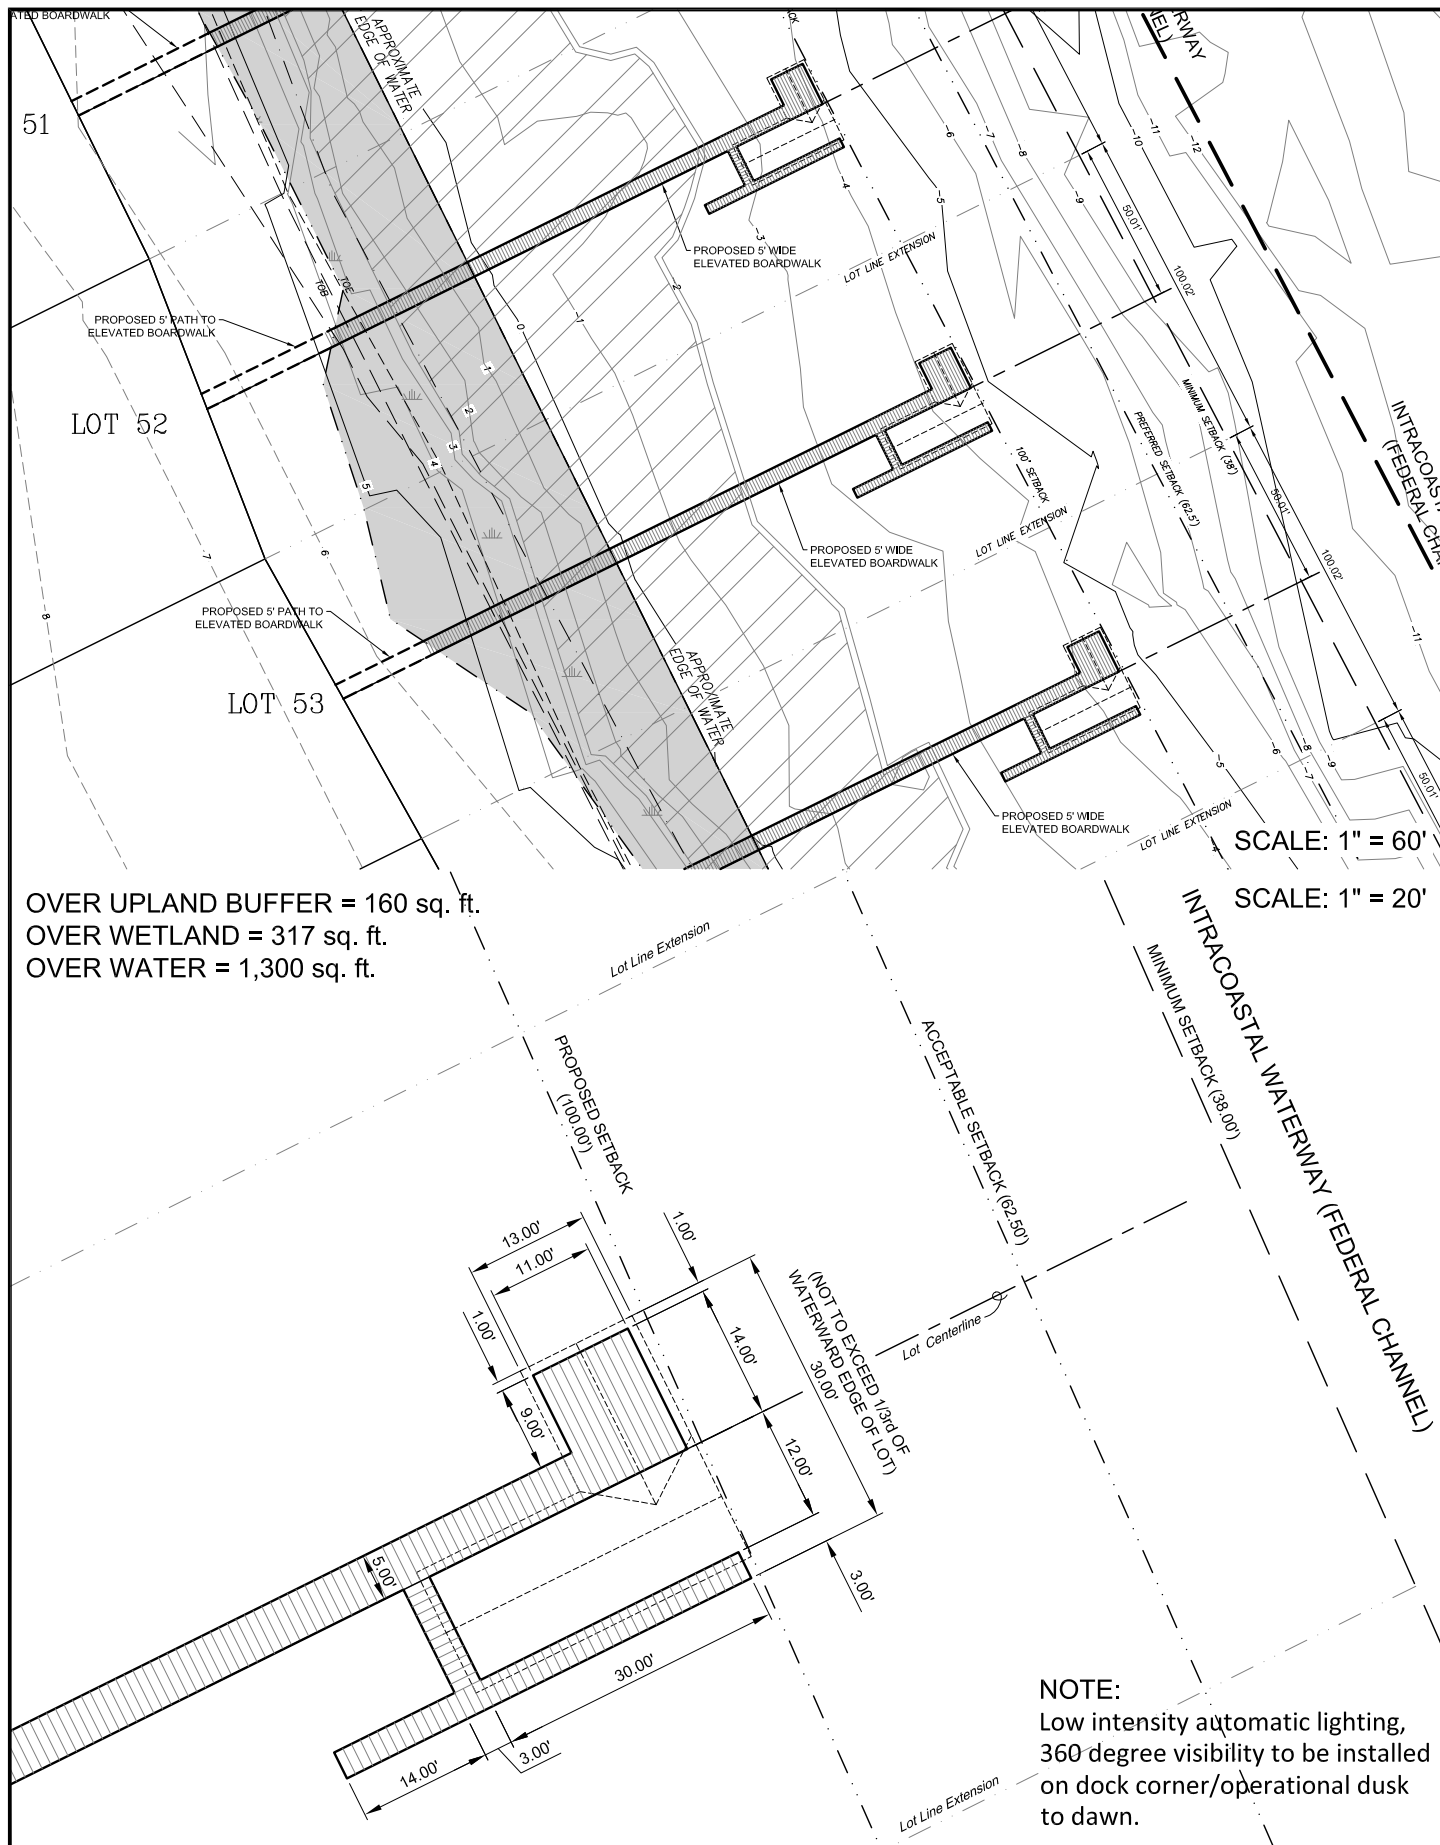

Project Mngr:	PCP	Project No.	HK207039
Drawn By:	JRN	Scale:	AS SHOWN
Checked By:	AMH	File No.	~
Approved By:	PCP	Date:	Feb 2021


 **ENVIRONMENTAL SERVICES, INC.**  
A Terracon Company

7220 FINANCIAL WAY, SUITE 100 JACKSONVILLE, FL 32256  
PH. (904) 470-2200 FAX. (904) 470-2112

Site Plan  
Dock Permitting  
**Twenty Mile Village - Phase 6**  
Lot 53 Dock

St. Johns County Florida

FIG. No.
2

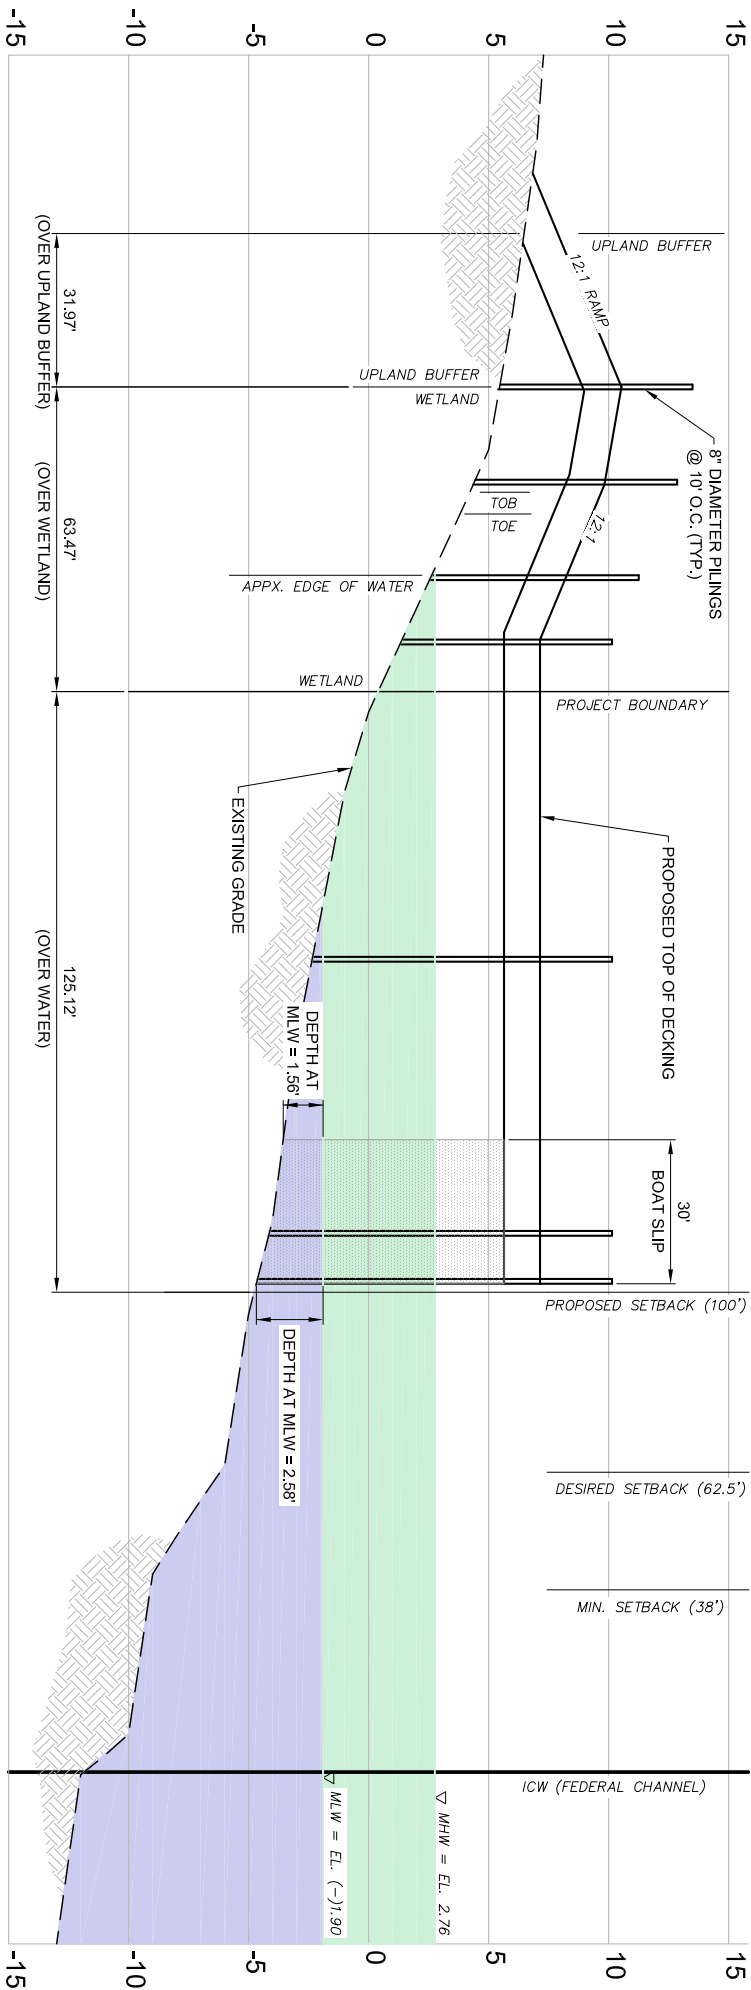

SCALE: 1" = 40'

Project Mgr:	PCP
Drawn By:	JRN
Checked By:	AMH
Approved By:	PCP
Project No.	HK207039
Scale:	AS SHOWN
File No.	X
Date:	Feb 2021


**ENVIRONMENTAL SERVICES, INC.**  
A Terracon COMPANY


7220 FINANCIAL WAY, SUITE 100 JACKSONVILLE, FL 32256  
PH. (904) 470-2200 FAX. (904) 470-2112

Profile
Dock Permitting
Twenty Mile Village - Phase 6
Lot 53 Dock
Florida


FIG. No.

3

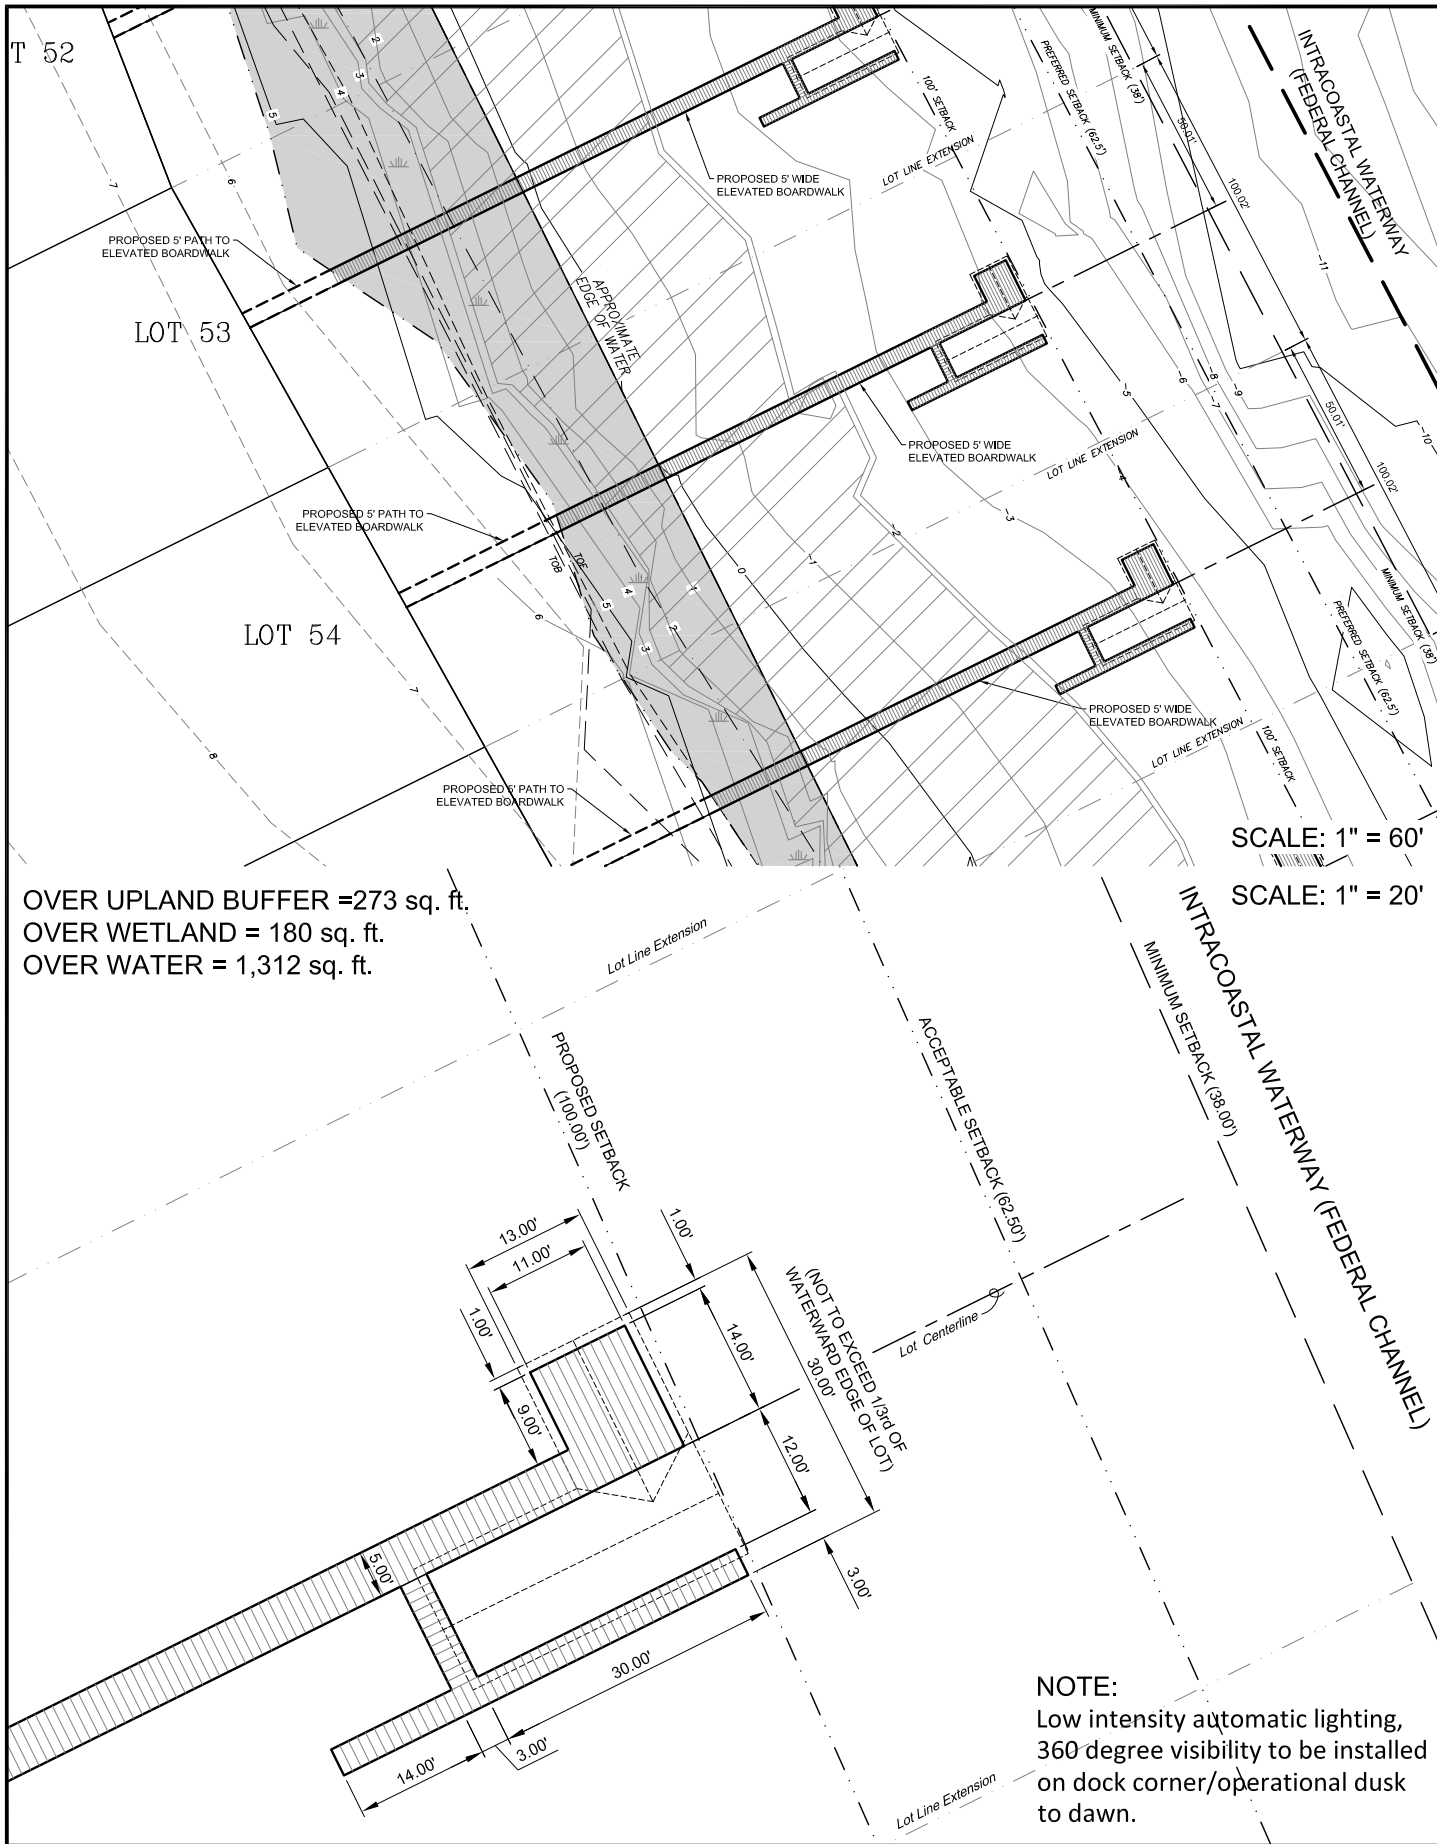

Project Mngr: PCP	Project No. HK207039	 <b>ENVIRONMENTAL SERVICES, INC.</b> A Terracon Company 7220 FINANCIAL WAY, SUITE 100 JACKSONVILLE, FL 32256 PH. (904) 470-2200 FAX. (904) 470-2112	Site Plan	FIG. No.
Drawn By: JRN	Scale: AS SHOWN		Dock Permitting	2
Checked By: AMH	File No. ~		Twenty Mile Village - Phase 6	
Approved By: PCP	Date: Feb 2021		Lot 54 Dock	
			St. Johns County	Florida



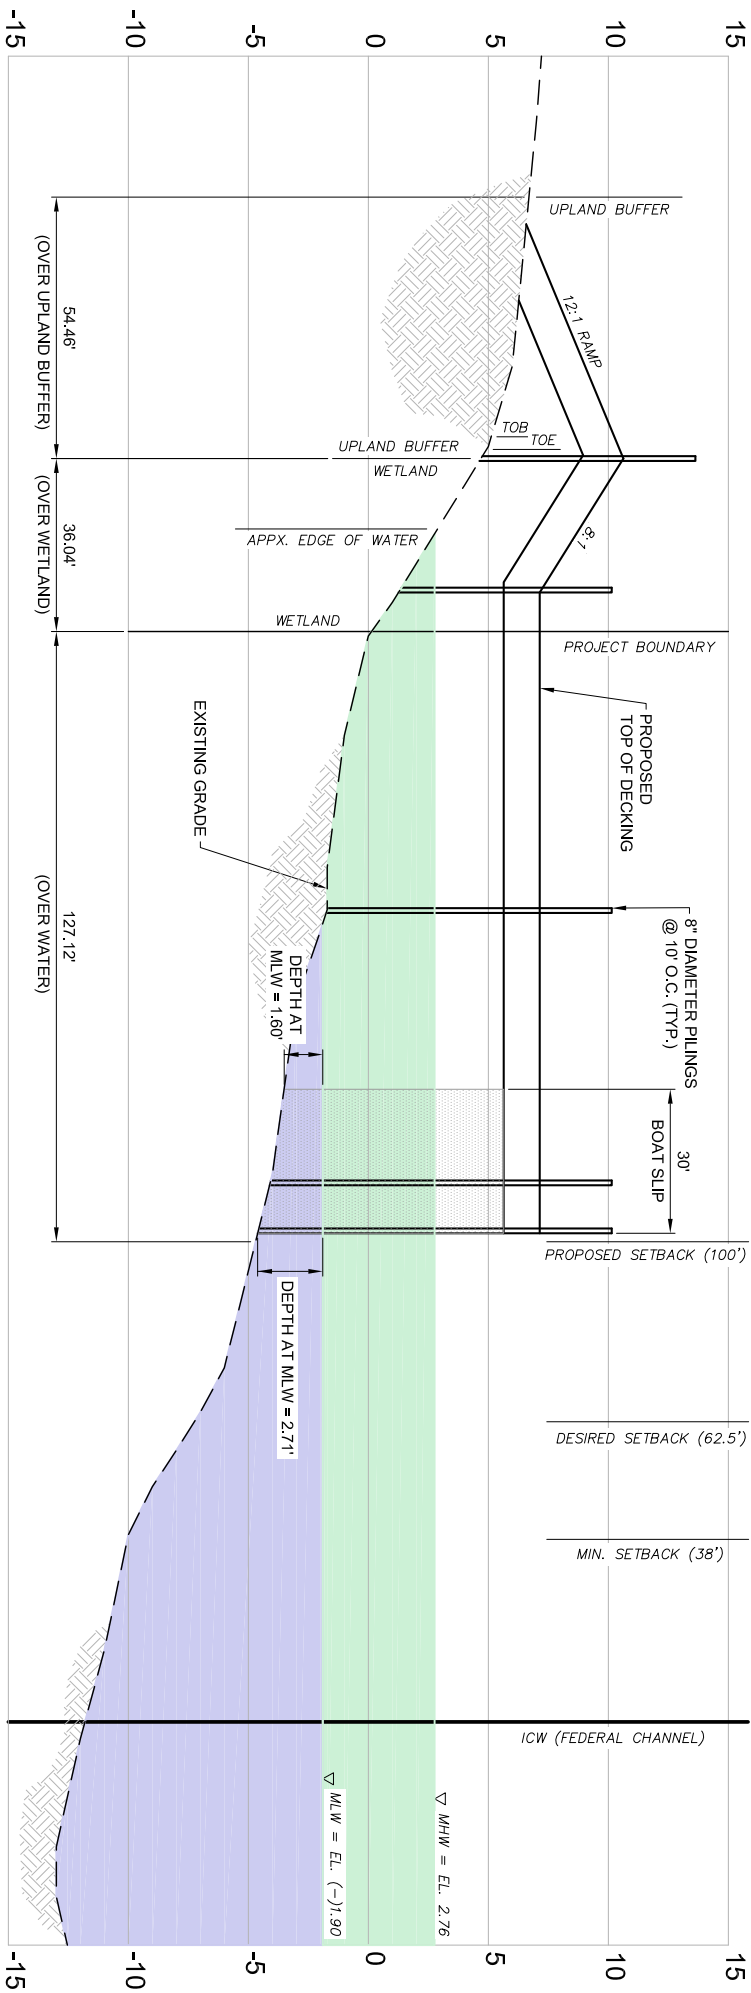

SCALE: 1" = 40'

Project Mgr:	PCP
Drawn By:	JRN
Checked By:	AMH
Approved By:	PCP

Project No.	HK207039
Scale:	AS SHOWN
File No.	X
Date:	Feb 2021

**ENVIRONMENTAL SERVICES, INC.**  
A Terracon COMPANY


7220 FINANCIAL WAY, SUITE 100 JACKSONVILLE, FL 32256  
PH. (904) 470-2200 FAX. (904) 470-2112

Profile
Dock Permitting
Twenty Mile Village - Phase 6
Lot 54 Dock
Florida

FIG. No.

3

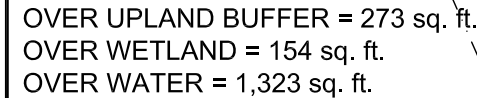


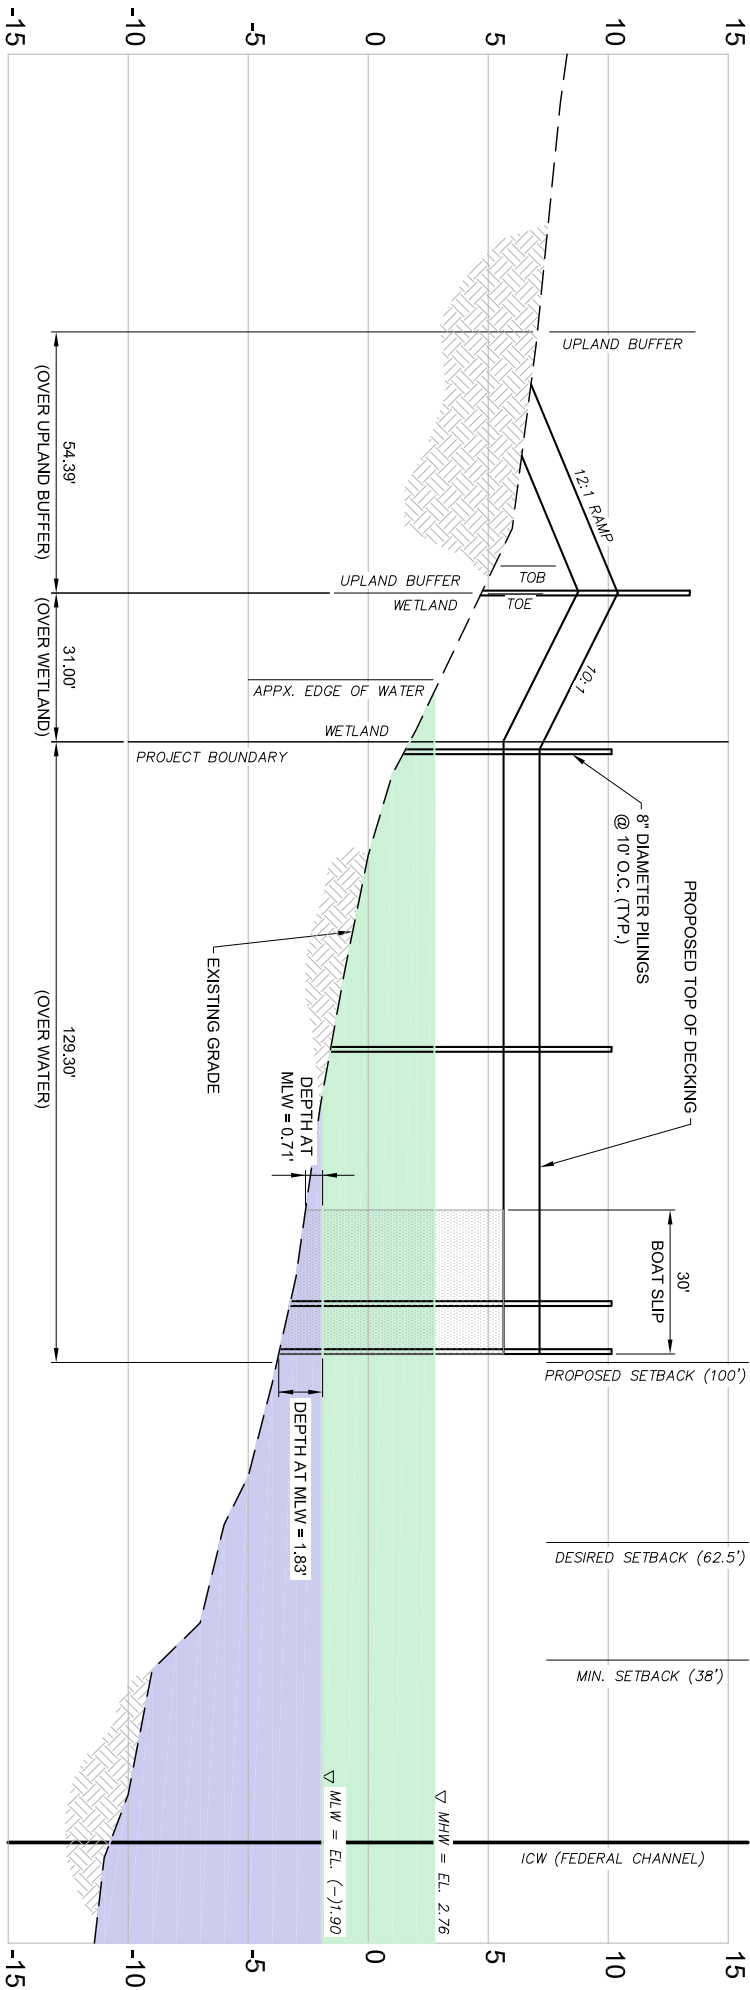


SCALE: 1" = 60'

SCALE: 1" = 20'

**NOTE:**  
Low intensity automatic lighting,  
360-degree visibility to be installed  
on dock corner/operational dusk  
to dawn.

Project Mngt:	PCP	Project No.	HK207039	 <b>ENVIRONMENTAL SERVICES, INC.</b> A Terracon COMPANY	<div>Site Plan</div> <div>Dock Permitting</div> <div>Twenty Mile Village - Phase 6</div> <div>Lot 55 Dock</div>	<div>FIG. No.</div> <div>2</div>
Drawn By:	JRN	AS SHOWN				
Checked By:	AMH	File No.	~			
Approved By:	PCP	Date:	Feb 2021			
		7220 FINANCIAL WAY, SUITE 100 JACKSONVILLE, FL 32256 PH. (904) 470-2200 FAX. (904) 470-2112		St. Johns County	Florida	



SCALE: 1" = 40'

Project Mgr:	PCP
Drawn By:	JRN
Checked By:	AMH
Approved By:	PCP

Project No.	HK207039
Scale:	AS SHOWN
File No.	X
Date:	Feb 2021

**ENVIRONMENTAL SERVICES, INC.**  
A Terracon COMPANY

7220 FINANCIAL WAY, SUITE 100 JACKSONVILLE, FL 32256  
PH. (904) 470-2200 FAX. (904) 470-2112

**Profile**


Dock Permitting

**Twenty Mile Village - Phase 6**

Lot 55 Dock

Florida


FIG. No.	3
----------	---

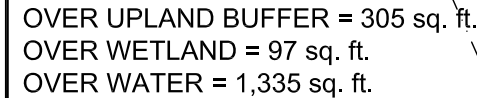


SCALE: 1" = 60'

SCALE: 1" = 20'

**NOTE:**  
Low intensity automatic lighting,  
360-degree visibility to be installed  
on dock corner/operational dusk  
to dawn.

Project Mng'r:	PCP	Project No.	HK207039	 <b>ENVIRONMENTAL SERVICES, INC.</b> A Tierracon COMPANY	<div>Site Plan</div> <div>Dock Permitting</div> <div>Twenty Mile Village - Phase 6</div> <div>Lot 56 Dock</div>	<div>FIG. No.</div> <div>2</div>
Drawn By:	JRN	Scale:	AS SHOWN			
Checked By:	AMH	File No.	~			
Approved By:	PCP	Date:	Feb 2021			
		7220 FINANCIAL WAY, SUITE 100 JACKSONVILLE, FL 32256 PH. (904) 470-2200 FAX. (904) 470-2112				
				St. Johns County	Florida	

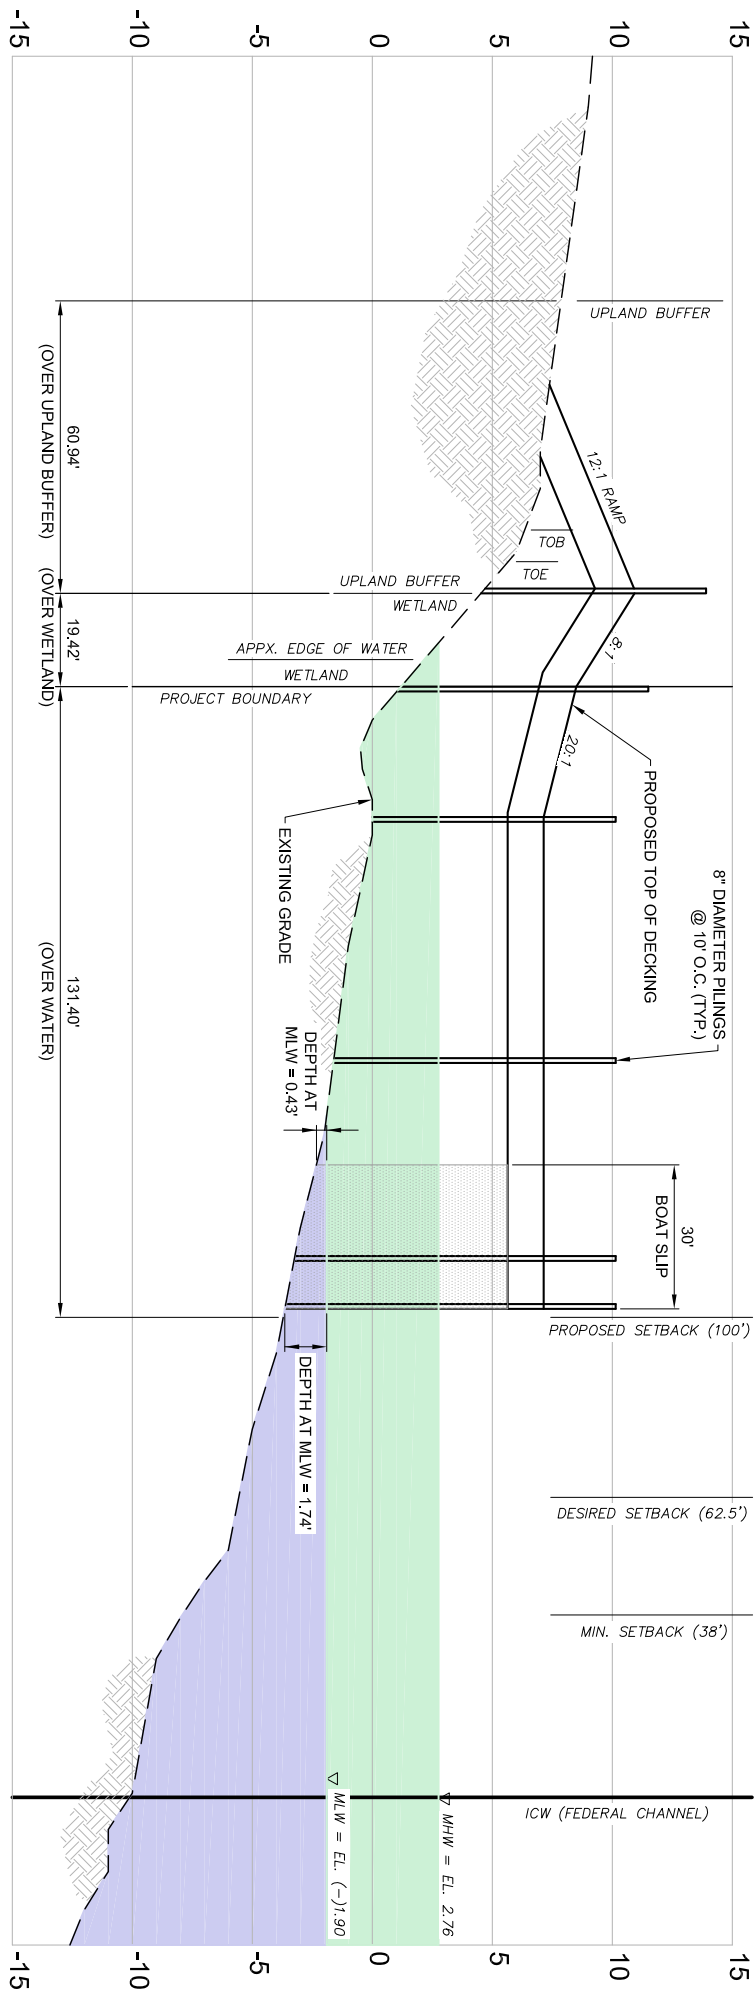

SCALE: 1" = 40'

Project Mgr:	PCP
Drawn By:	JRN
Checked By:	AMH
Approved By:	PCP

Project No.	HK207039
Scale:	AS SHOWN
File No.	X
Date:	Feb 2021


**ENVIRONMENTAL SERVICES, INC.**  
A Terracon COMPANY

7220 FINANCIAL WAY, SUITE 100 JACKSONVILLE, FL 32256  
PH. (904) 470-2200 FAX. (904) 470-2112

Profile
Dock Permitting
Twenty Mile Village - Phase 6
Lot 56 Dock
Florida

FIG. No.

3

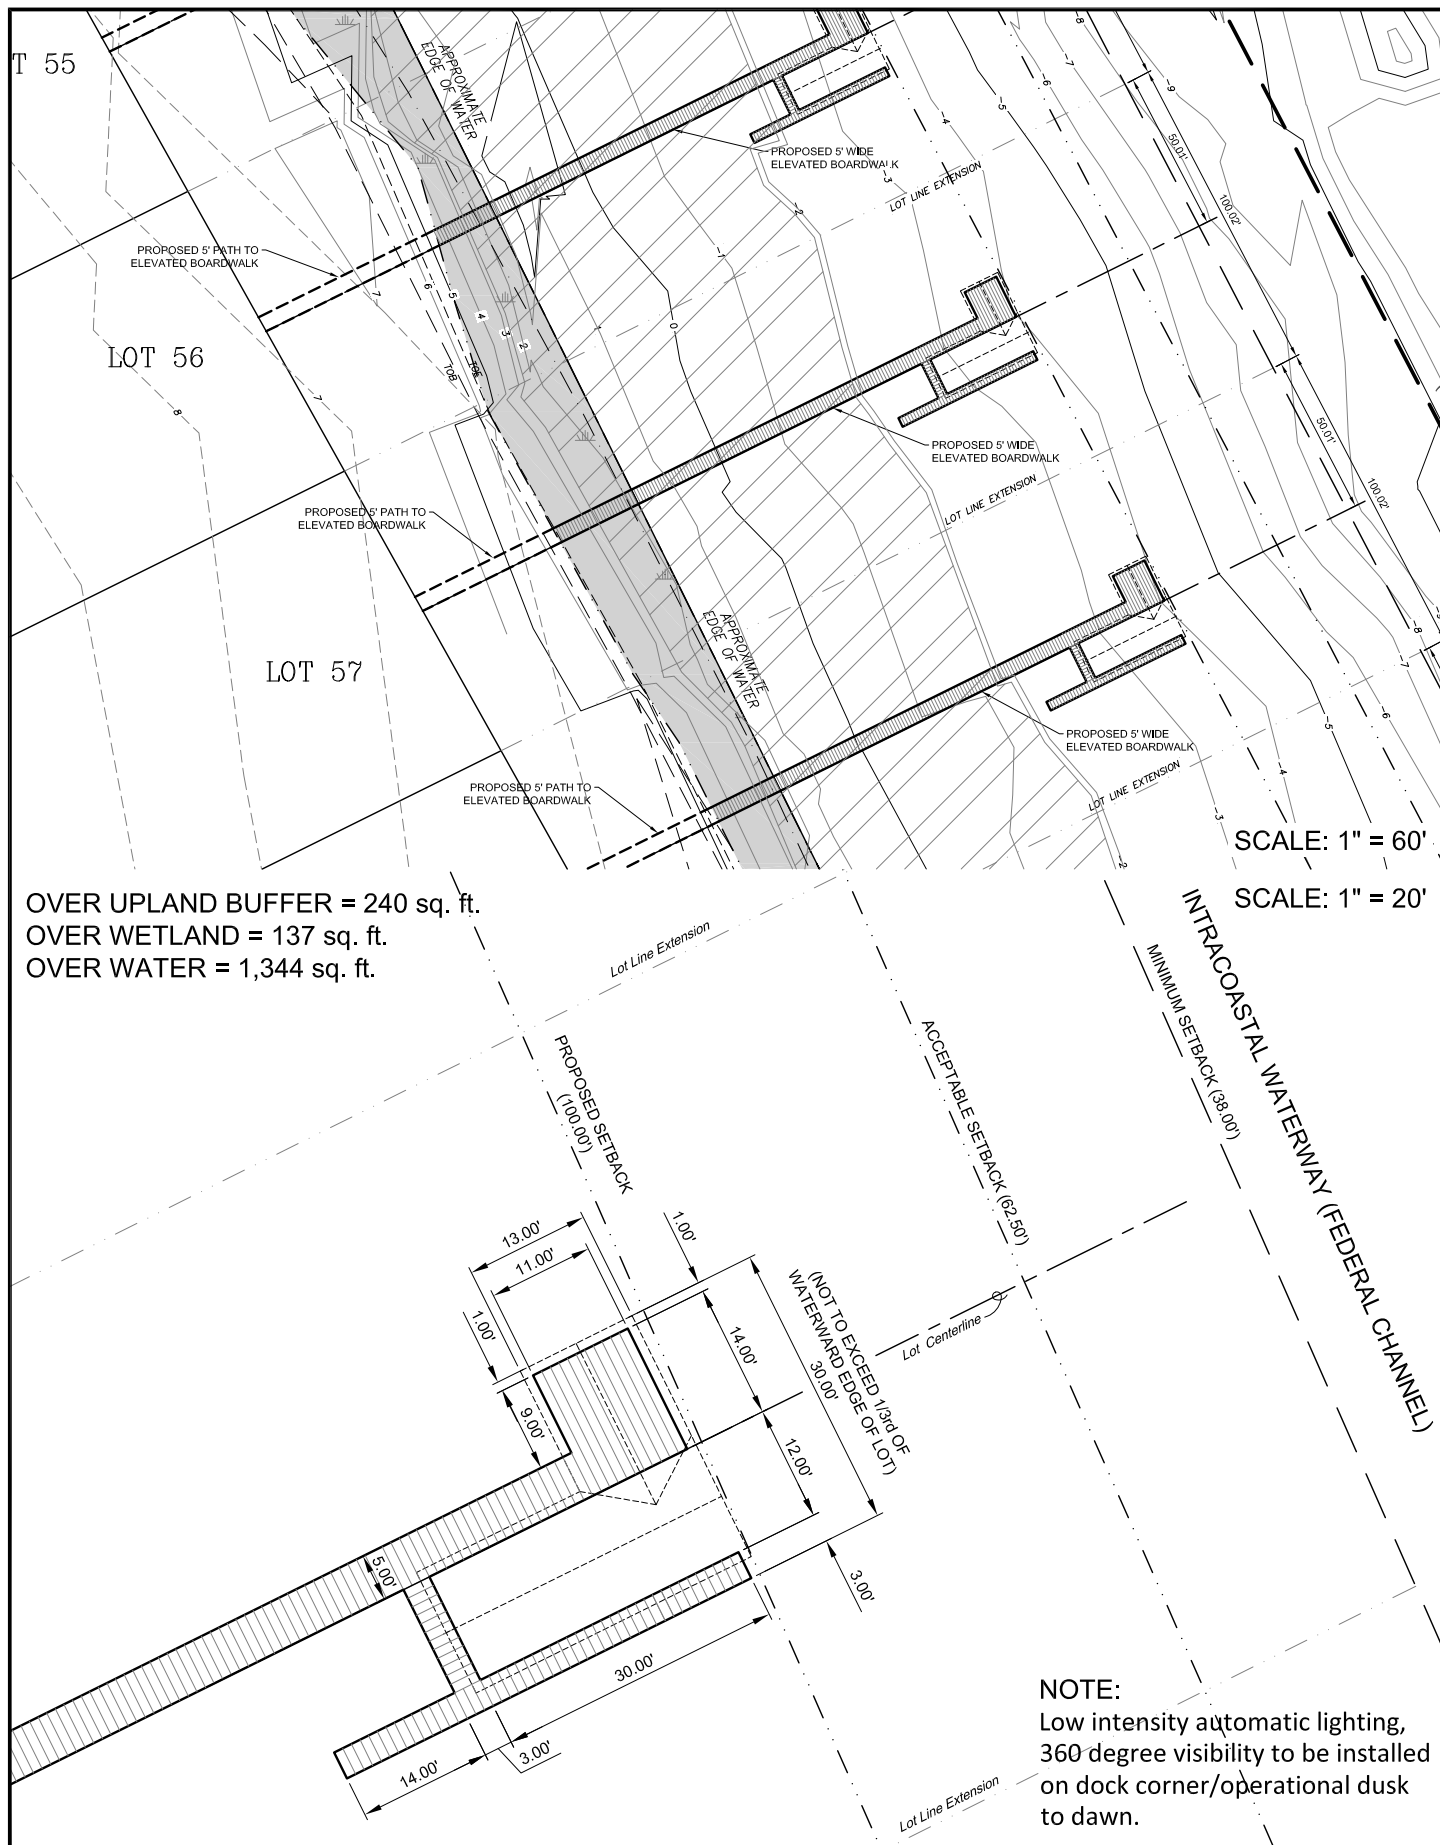


Project Mngr:	PCP
Drawn By:	JRN
Checked By:	AMH
Approved By:	PCP
Project No.	HK207039
Scale:	AS SHOWN
File No.	~
Date:	Feb 2021

**ENVIRONMENTAL SERVICES, INC.**  
 A Terracon Company

7220 FINANCIAL WAY, SUITE 100 JACKSONVILLE, FL 32256  
 PH. (904) 470-2200 FAX. (904) 470-2112

Site Plan
Dock Permitting
Twenty Mile Village - Phase 6
Lot 57 Dock
St. Johns County
Florida

FIG. No.
2

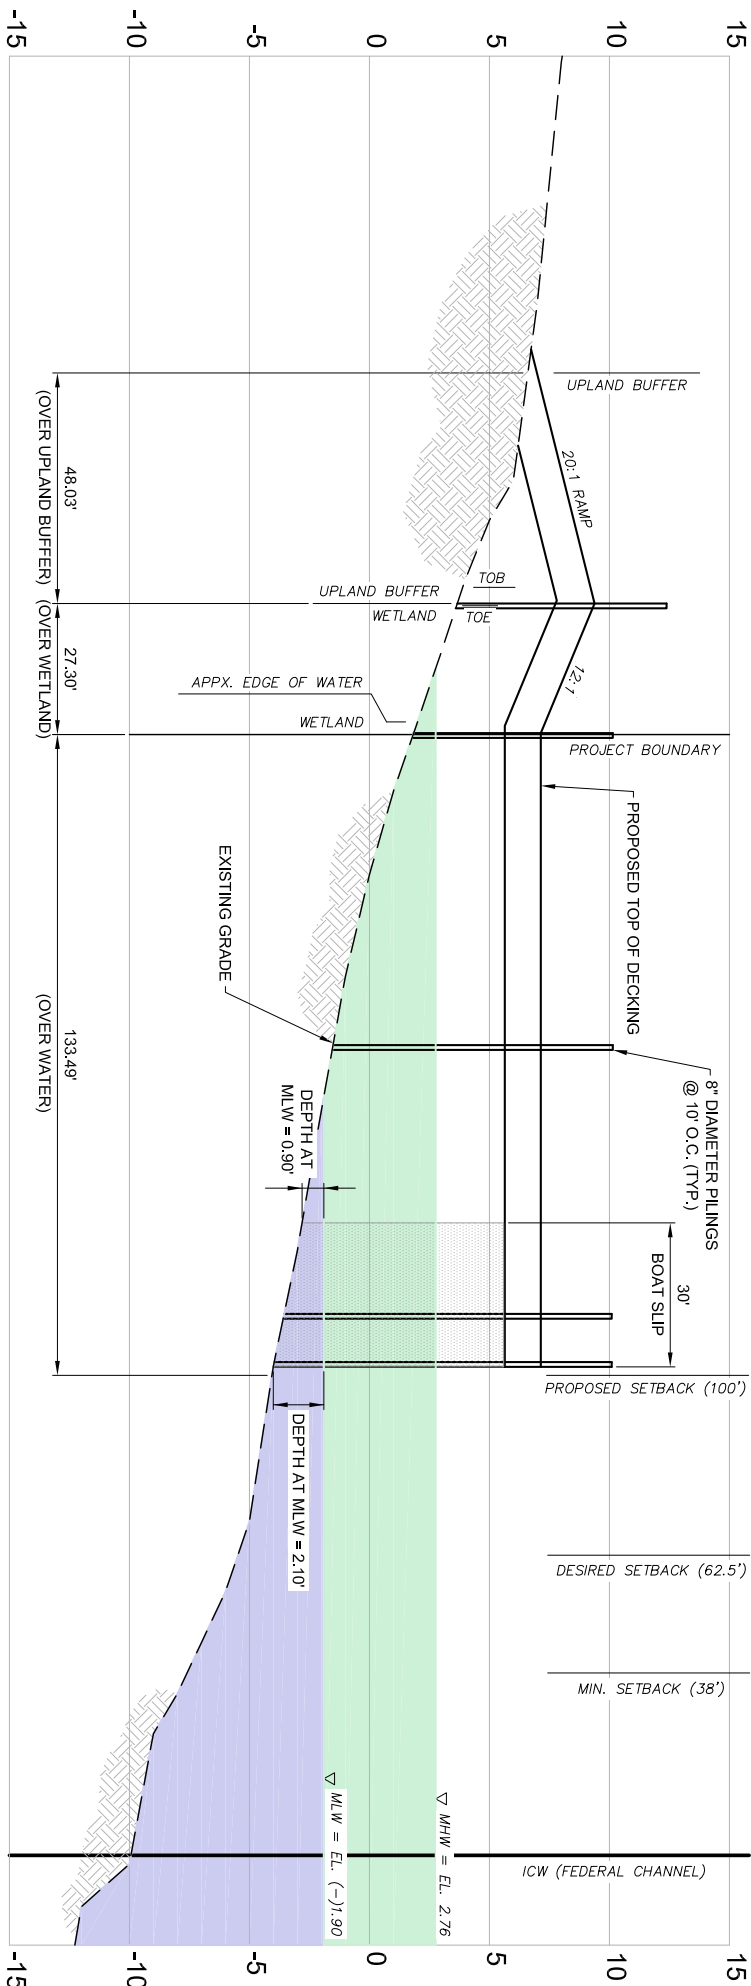

SCALE: 1" = 40'

Project Mgr:	PCP
Drawn By:	JRN
Checked By:	AMH
Approved By:	PCP

Project No.	HK207039
Scale:	AS SHOWN
File No.	X
Date:	Feb 2021


**ENVIRONMENTAL SERVICES, INC.**  
A Terracon COMPANY

7220 FINANCIAL WAY, SUITE 100 JACKSONVILLE, FL 32256  
PH. (904) 470-2200 FAX. (904) 470-2112

Profile	Dock Permitting
Twenty Mile Village - Phase 6	Lot 57 Dock
St. Johns County	Florida


FIG. No.	3
----------	---



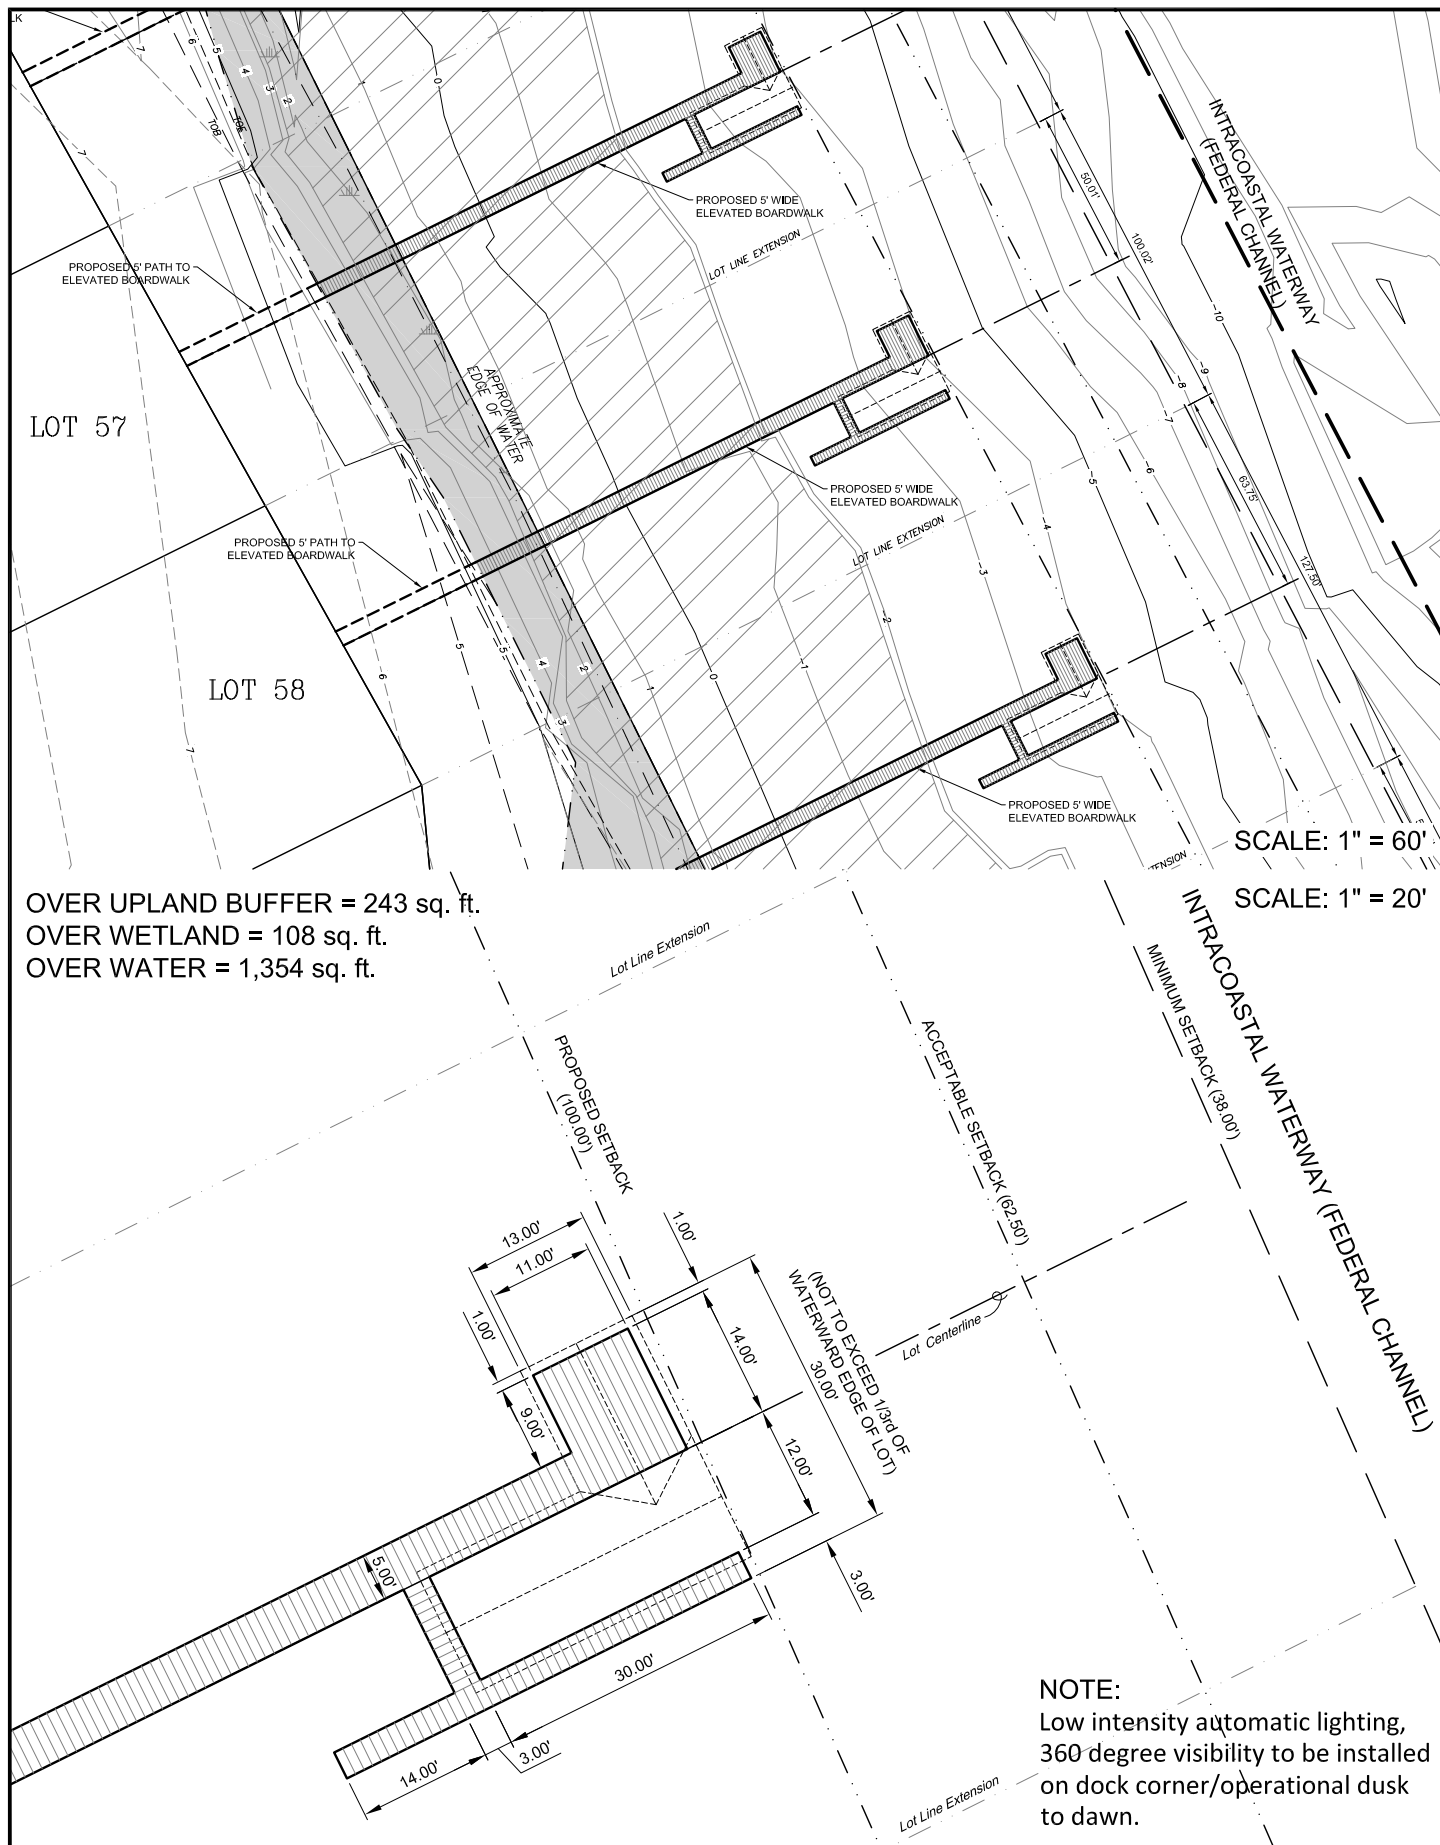

Project Mng'r: PCP	Project No. HK207039	 <b>ENVIRONMENTAL SERVICES, INC.</b> A Terracon Company 7220 FINANCIAL WAY, SUITE 100 JACKSONVILLE, FL 32256 PH. (904) 470-2200 FAX. (904) 470-2112	Site Plan	FIG. No.
Drawn By: JRN	Scale: AS SHOWN		Dock Permitting	2
Checked By: AMH	File No. ~		Twenty Mile Village - Phase 6	
Approved By: PCP	Date: Feb 2021		Lot 58 Dock	
		St. Johns County	Florida	



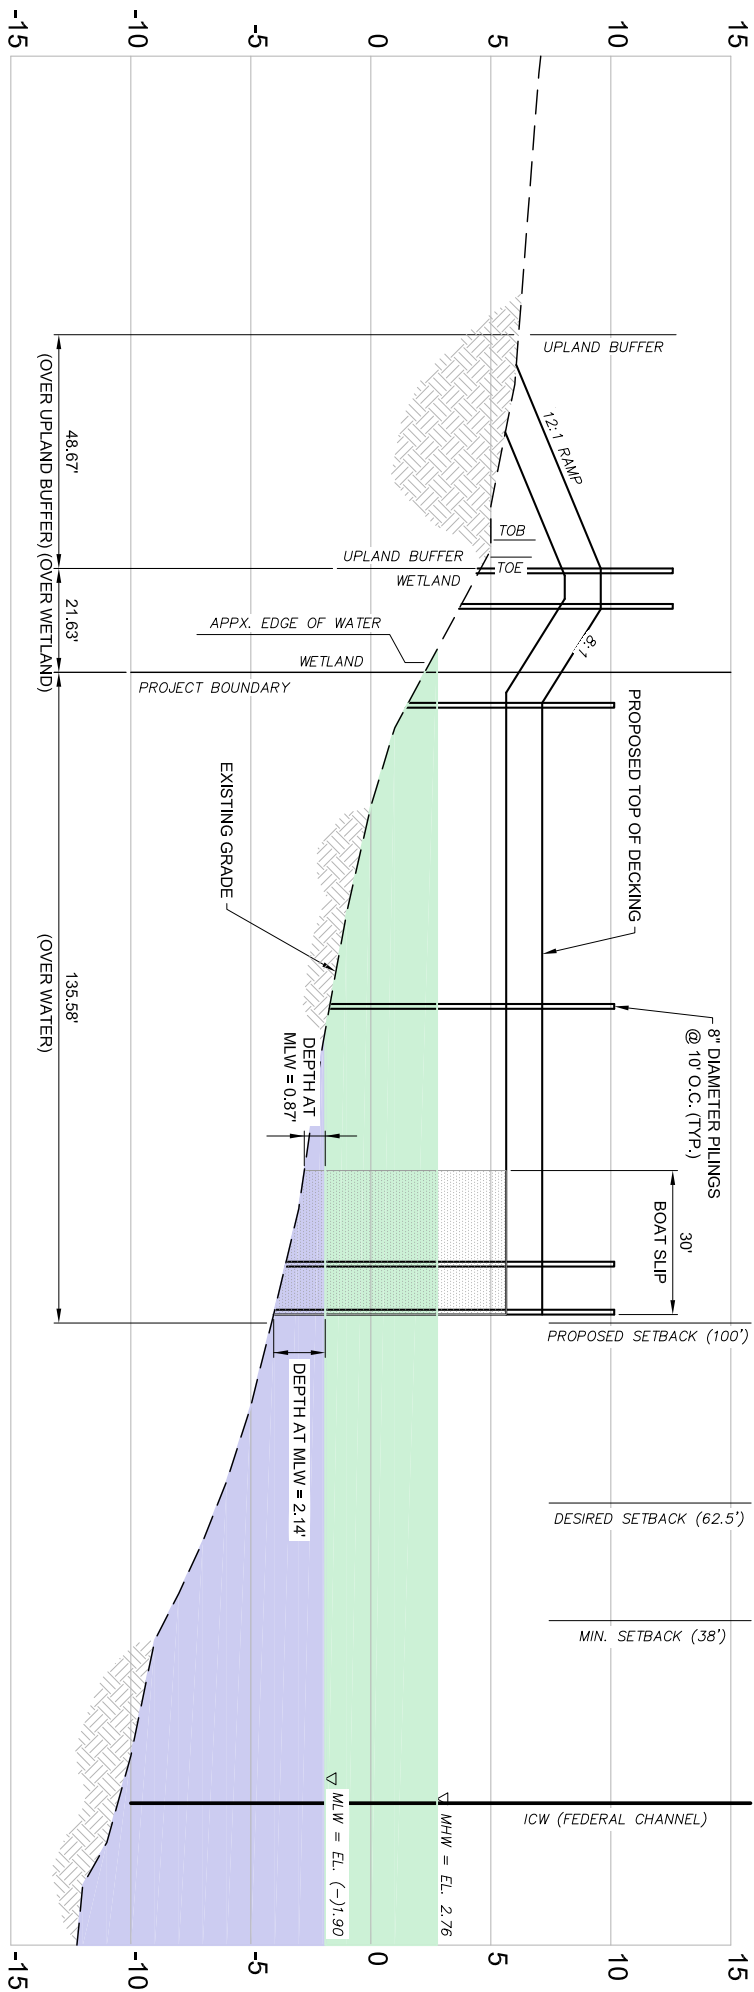

SCALE: 1" = 40'

Project Mgr:	PCP
Drawn By:	JRN
Checked By:	AMH
Approved By:	PCP

Project No.	HK207039
Scale:	AS SHOWN
File No.	X
Date:	Feb 2021


**ENVIRONMENTAL SERVICES, INC.**  
A Terracon COMPANY


7220 FINANCIAL WAY, SUITE 100 JACKSONVILLE, FL 32256  
PH. (904) 470-2200 FAX. (904) 470-2112

Profile
Dock Permitting
<b>Twenty Mile Village - Phase 6</b>
Lot 58 Dock
Florida

FIG. No.

3

 

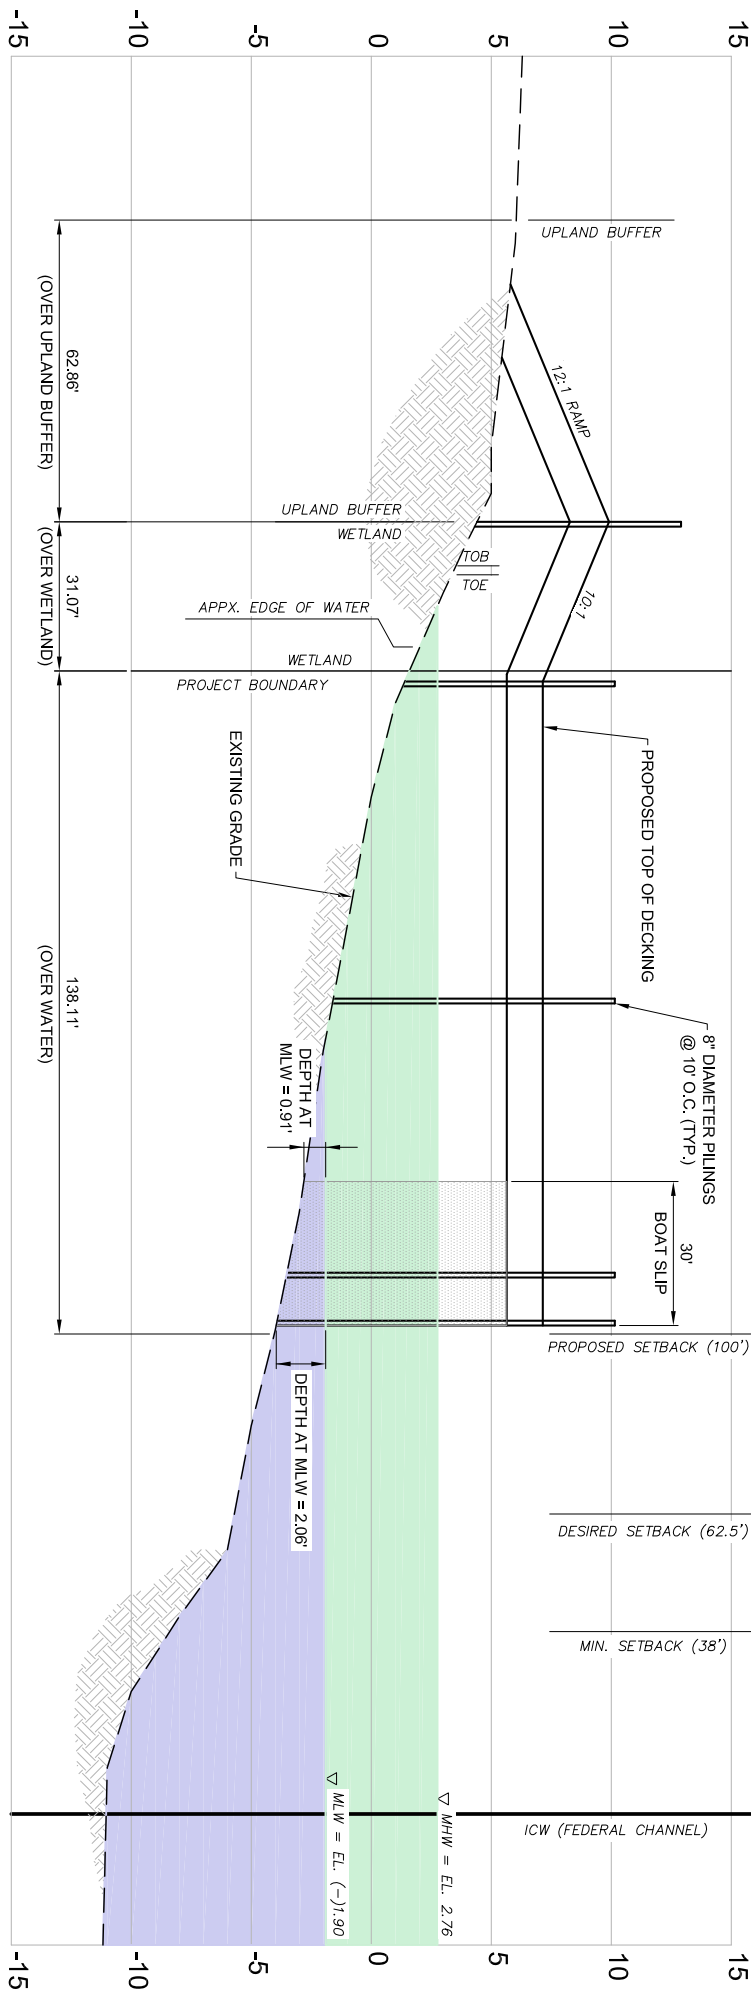

SCALE: 1" = 40'


Project Mgr:	PCP
Drawn By:	JRN
Checked By:	AMH
Approved By:	PCP
Project No.:	HK207039
Scale:	AS SHOWN
File No.:	X
Date:	Feb 2021

**ENVIRONMENTAL SERVICES, INC.**  
A Terracon Company

7220 FINANCIAL WAY, SUITE 100 JACKSONVILLE, FL 32256  
PH. (904) 470-2200 FAX. (904) 470-2112

Profile
Dock Permitting
Twenty Mile Village - Phase 6
Lot 59 Dock
Florida

FIG. No.
3

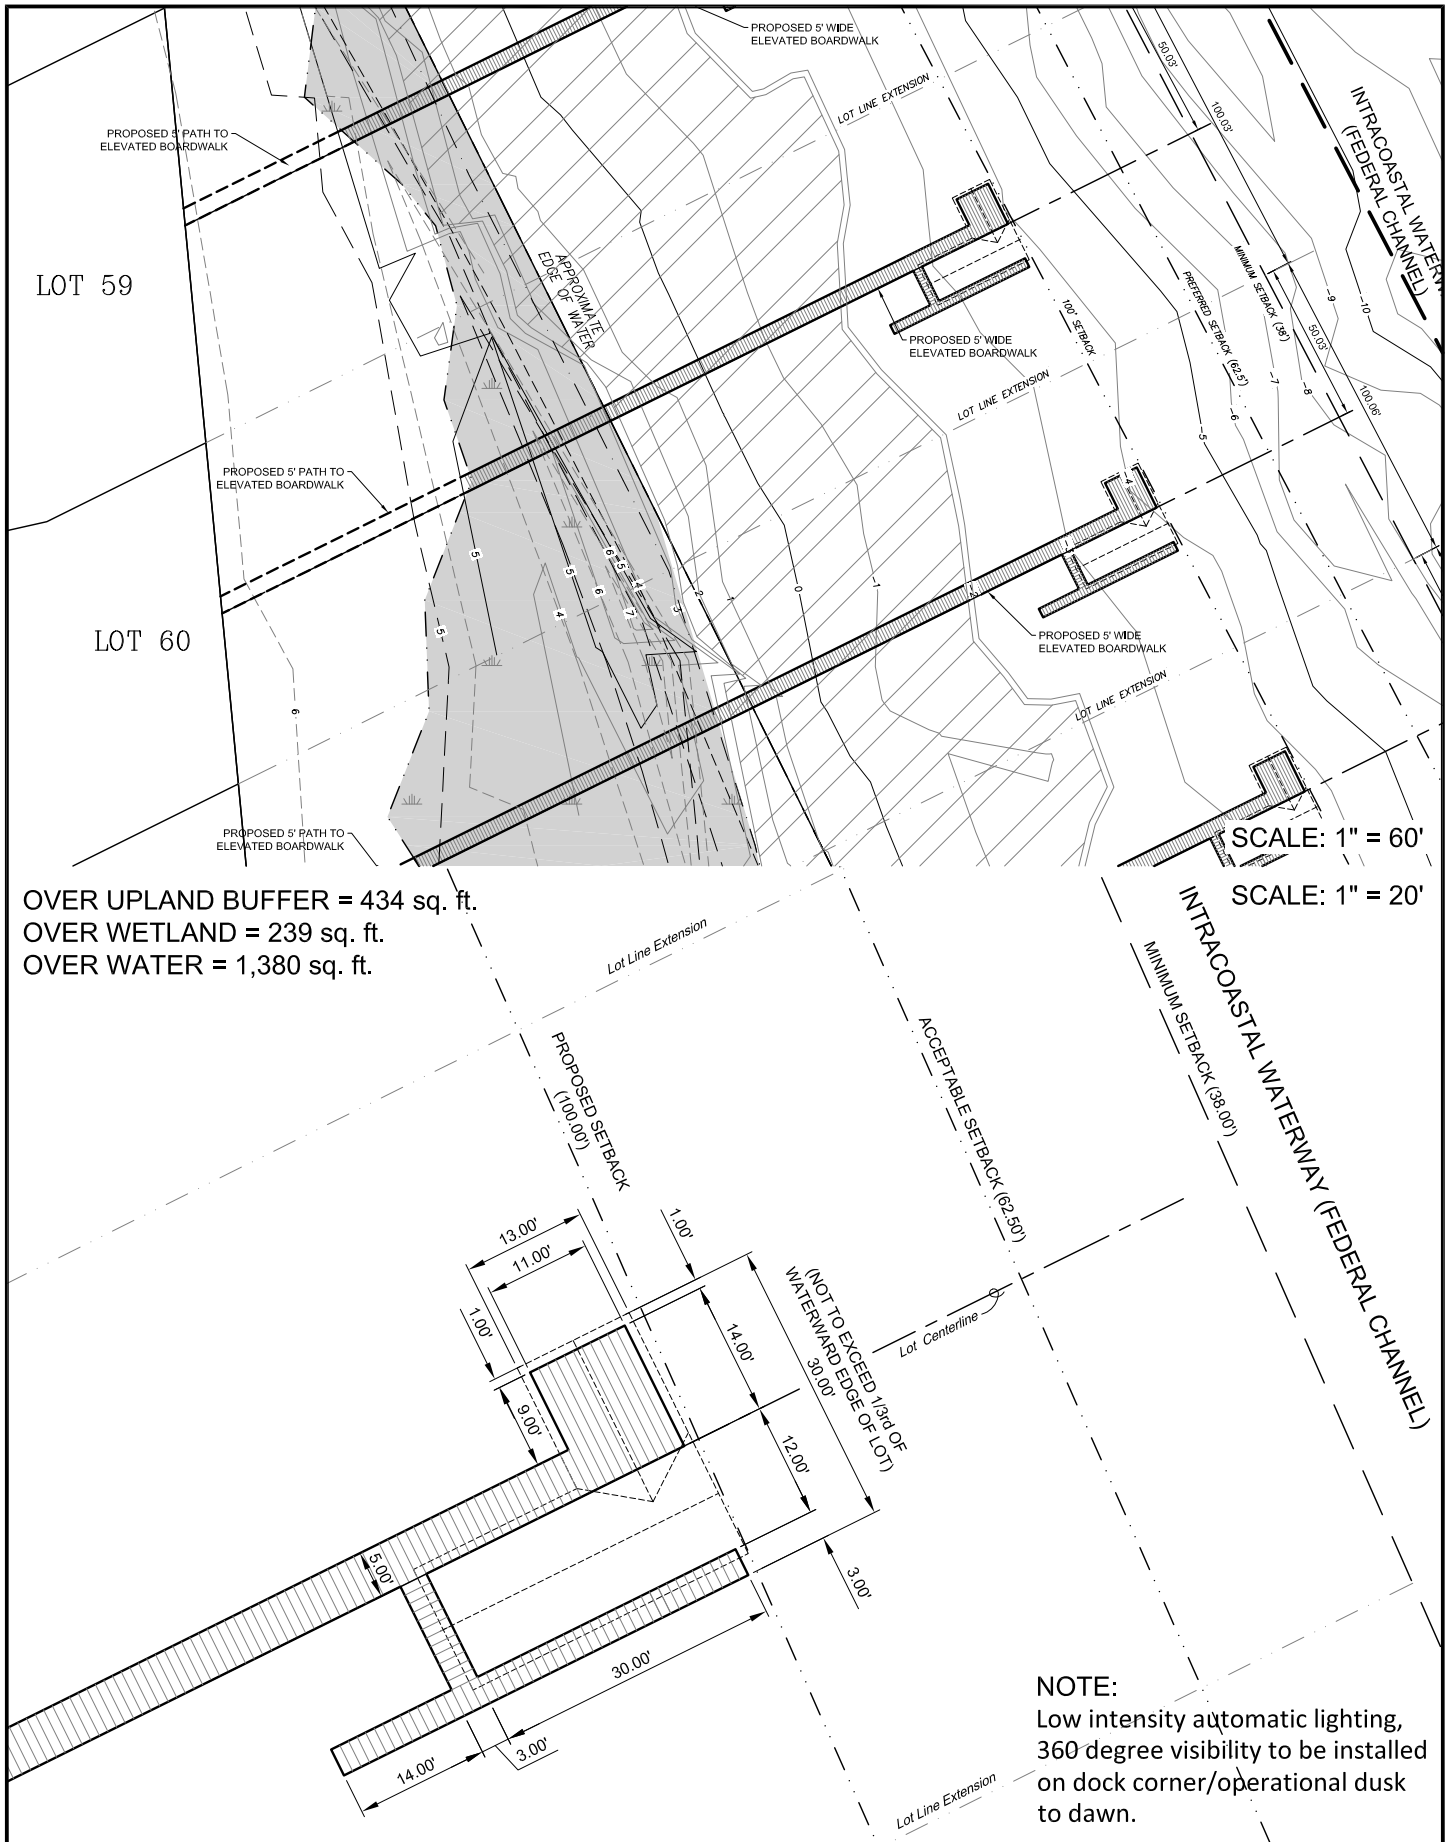


Project Mngr:	PCP	Project No.	HK207039
Drawn By:	JRN	Scale:	AS SHOWN
Checked By:	AMH	File No.	
Approved By:	PCP	Date:	Feb 2021

 **ENVIRONMENTAL SERVICES, INC.**  
A Terracon Company

7220 FINANCIAL WAY, SUITE 100 JACKSONVILLE, FL 32256  
PH. (904) 470-2200 FAX. (904) 470-2112

Site Plan	FIG. No.
Dock Permitting	
Twenty Mile Village - Phase 6	
Lot 60 Dock	
St. Johns County	Florida

FIG. No.
2

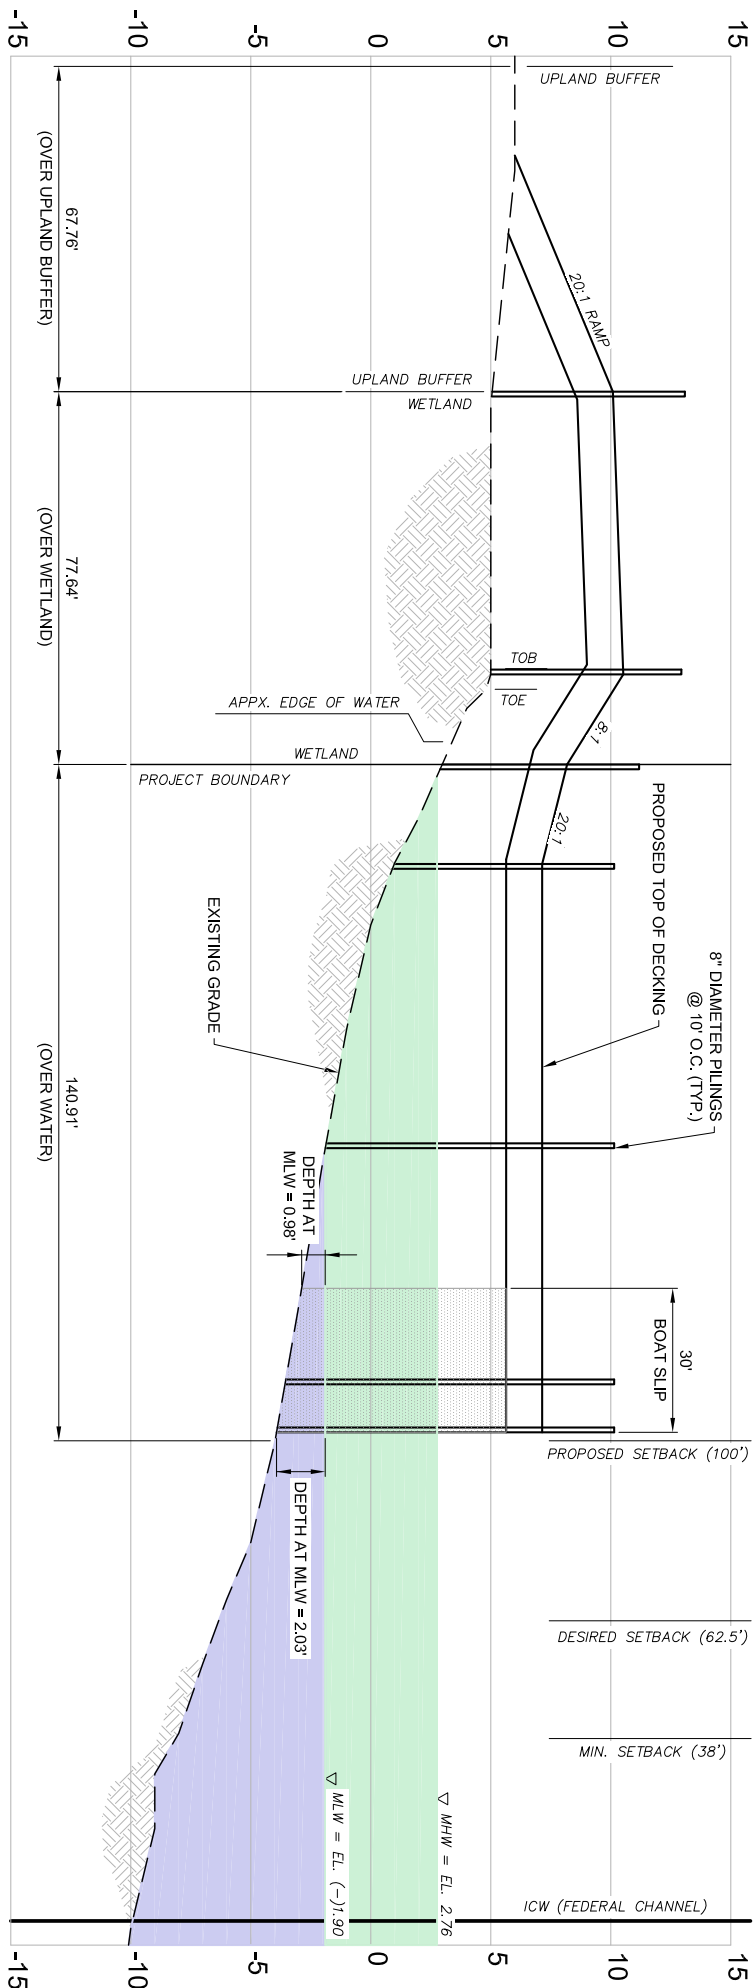


SCALE: 1" = 40'

Project Mgr:	PCP
Drawn By:	JRN
Checked By:	AMH
Approved By:	PCP

Project No.	HK207039
Scale:	AS SHOWN
File No.	X
Date:	Feb 2021

 <p><b>ENVIRONMENTAL SERVICES, INC.</b> A Terracon Company</p> <p>7220 FINANCIAL WAY, SUITE 100 JACKSONVILLE, FL 32256 PH. (904) 470-2200 FAX. (904) 470-2112</p>	<p>Profile</p> <p>Dock Permitting</p> <p><b>Twenty Mile Village - Phase 6</b></p> <p>Lot 60 Dock</p> <p>St. Johns County</p> <p>Florida</p>
---	---

FIG. No.	3
----------	---

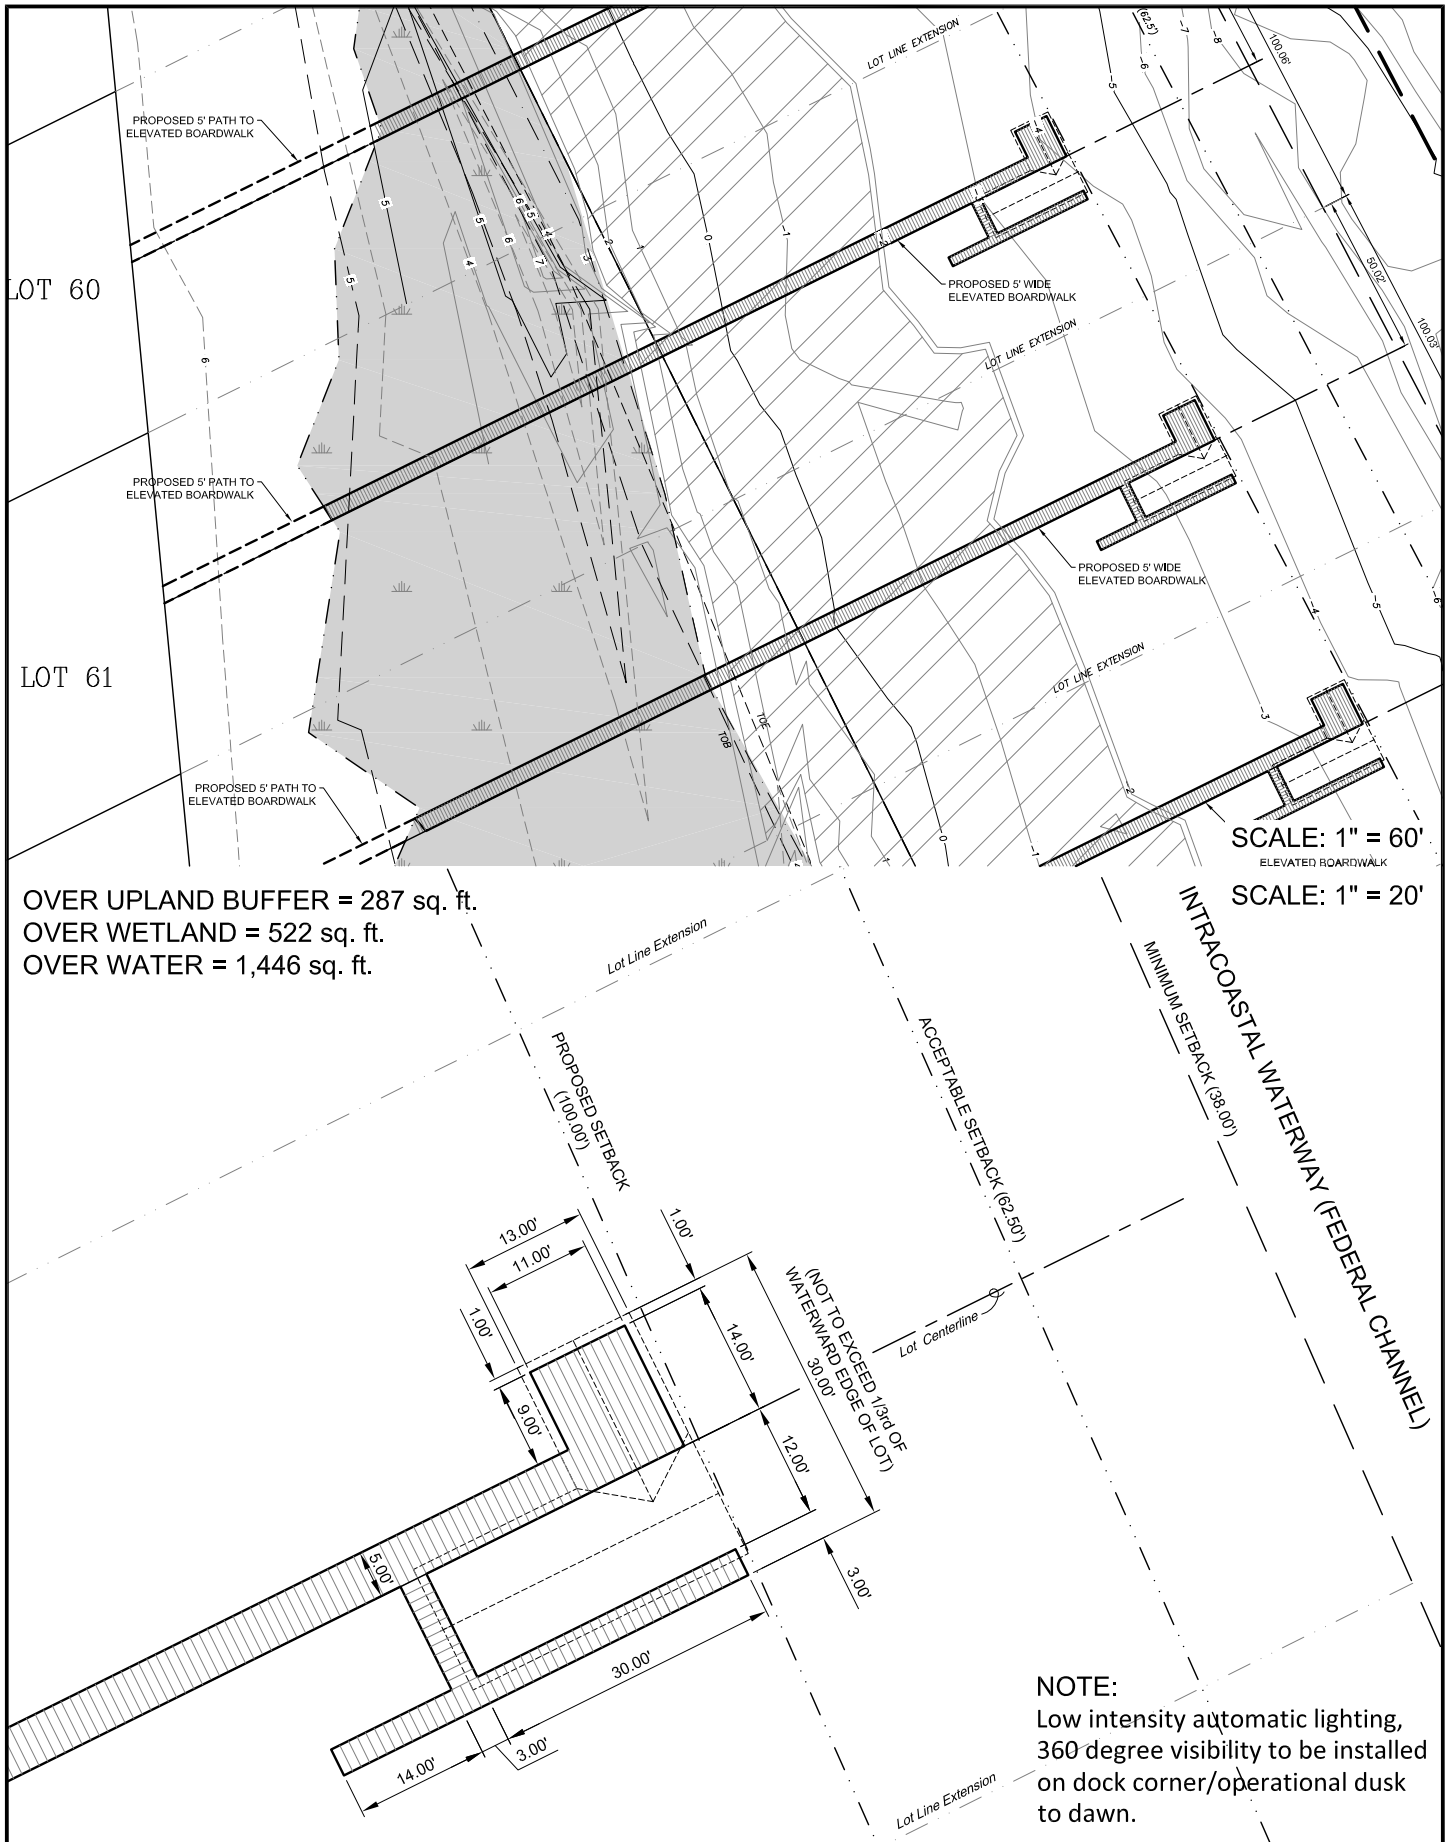

Project Mng:	PCP	Project No.	HK207039
Drawn By:	JRN	Scale:	AS SHOWN
Checked By:	AMH	File No.	~
Approved By:	PCP	Date:	Feb 2021


 **ENVIRONMENTAL SERVICES, INC.**  
A Terracon Company

7220 FINANCIAL WAY, SUITE 100 JACKSONVILLE, FL 32256  
PH. (904) 470-2200 FAX. (904) 470-2112

Site Plan
Dock Permitting
<b>Twenty Mile Village - Phase 6</b>
Lot 61 Dock
St. Johns County
Florida

FIG. No.
<b>2</b>



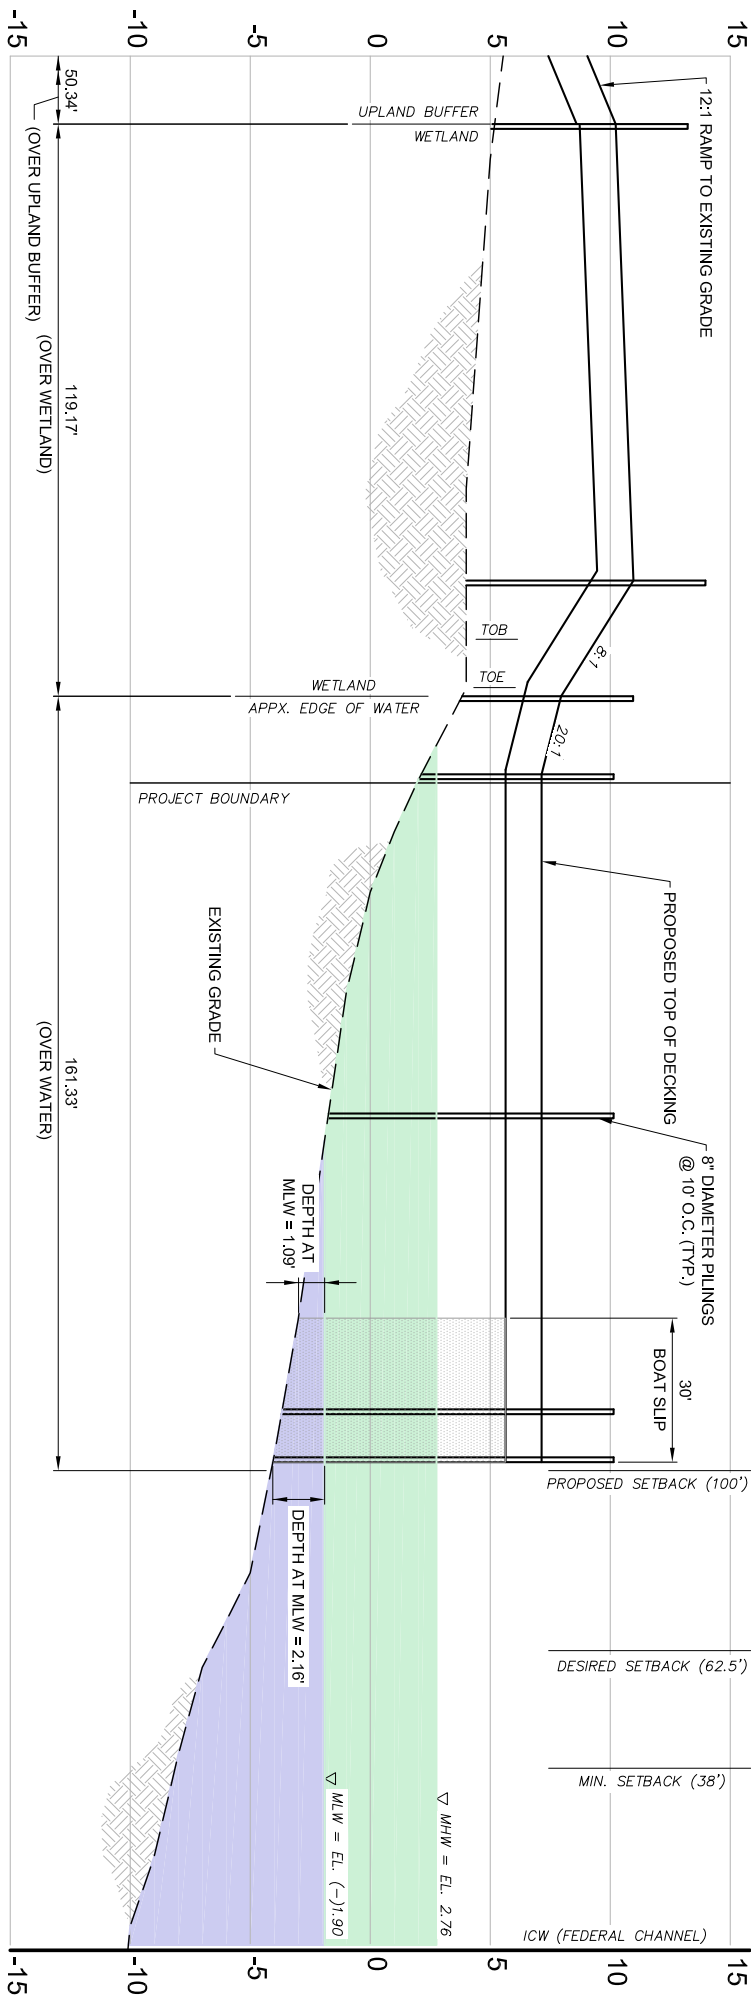

SCALE: 1" = 40'

Project Mgr:	PCP
Drawn By:	JRN
Checked By:	AMH
Approved By:	PCP

Project No.	HK207039
Scale:	AS SHOWN
File No.	X
Date:	Feb 2021

**ENVIRONMENTAL SERVICES, INC.**  
A Terracon COMPANY


7220 FINANCIAL WAY, SUITE 100 JACKSONVILLE, FL 32256  
PH. (904) 470-2200 FAX. (904) 470-2112

Profile
Dock Permitting
Twenty Mile Village - Phase 6
Lot 61 Dock
Florida

FIG. No.

3



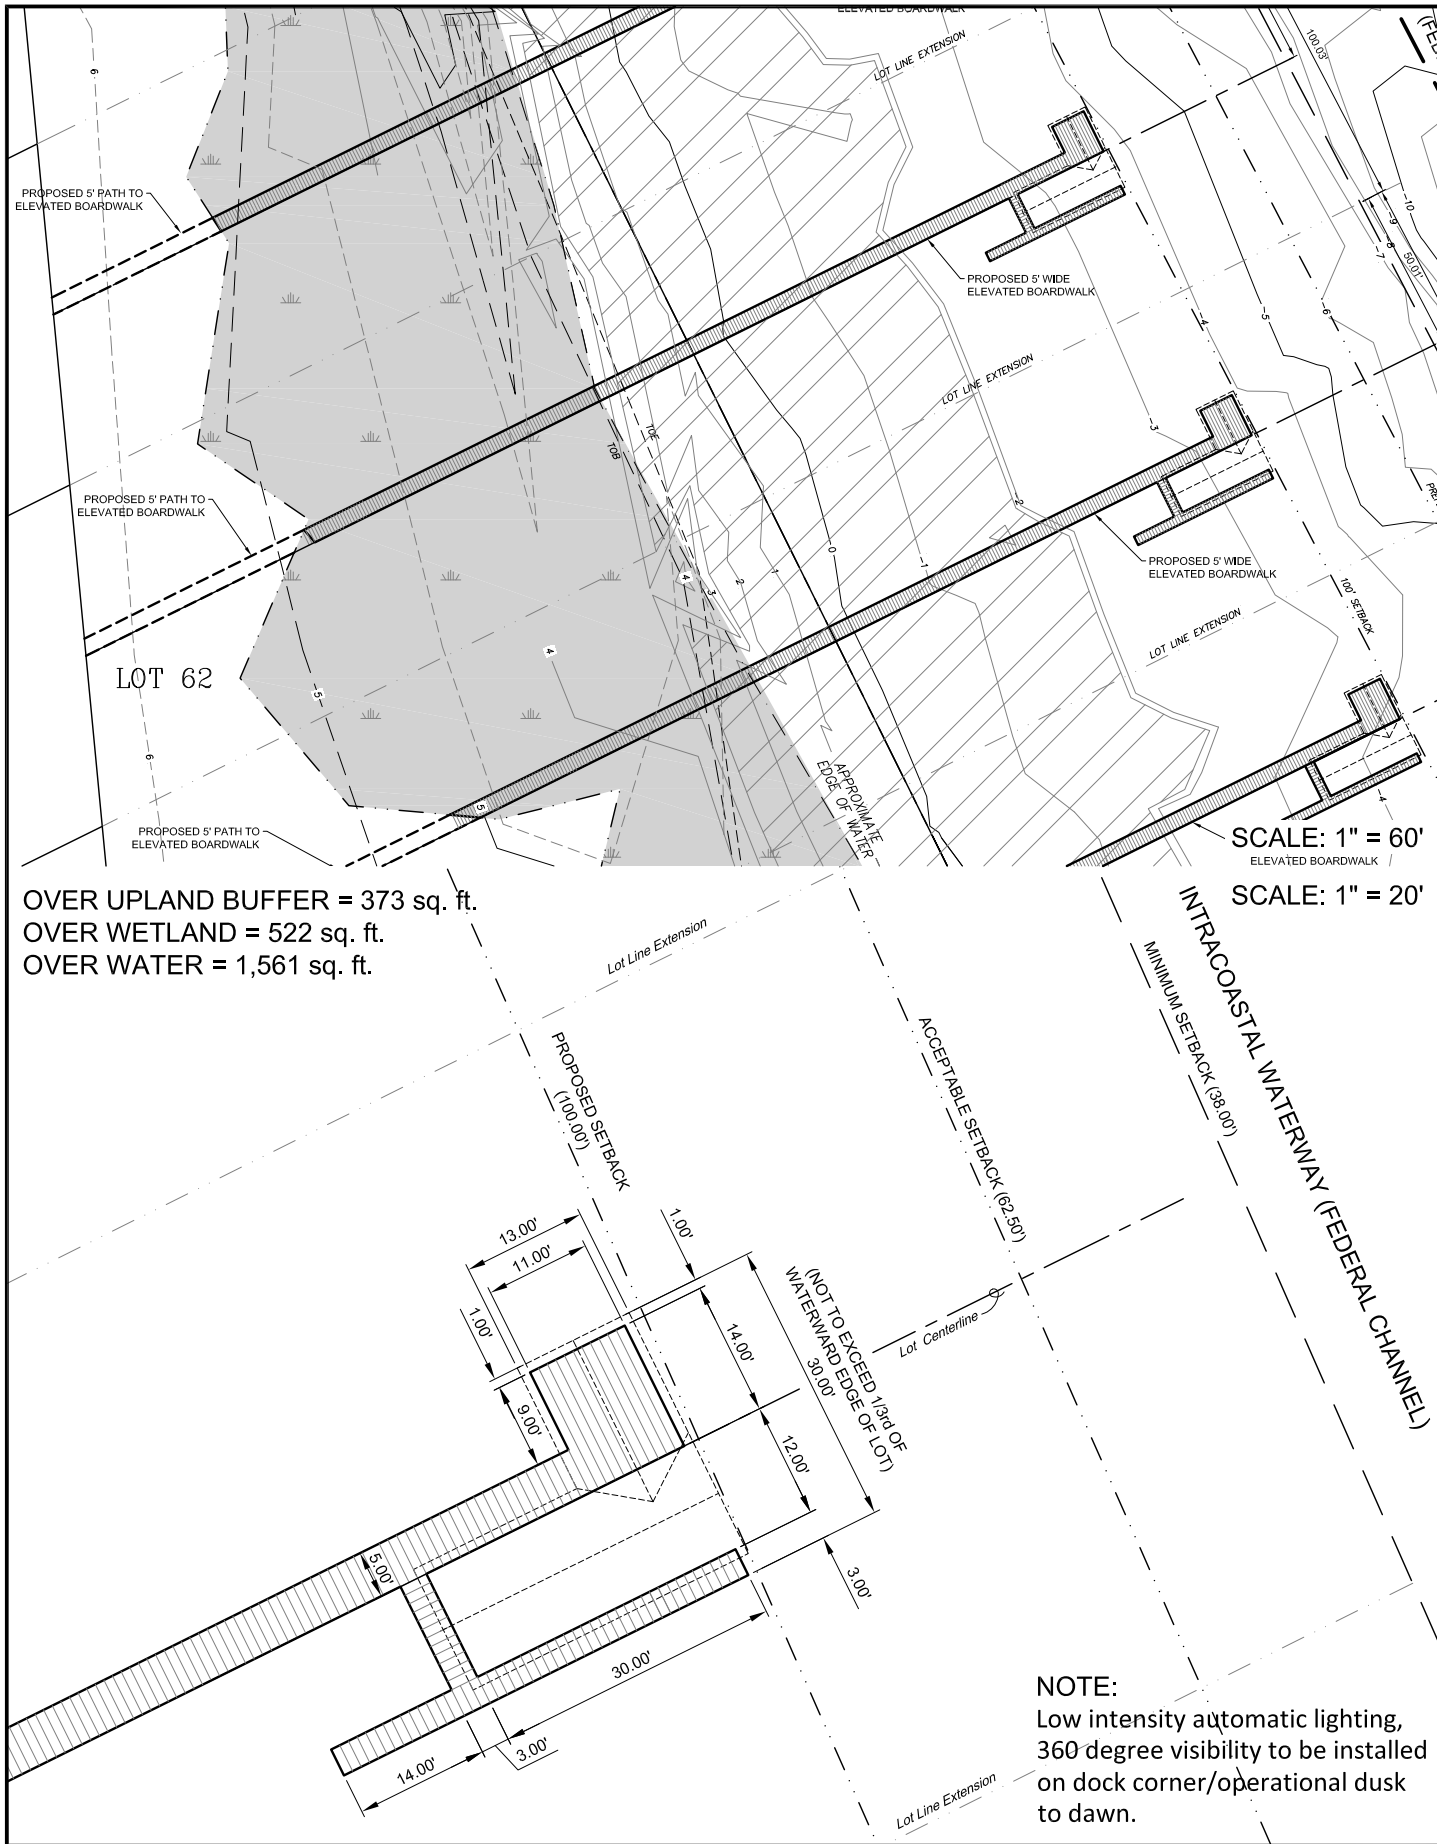

Project Mng'r:	PCP	Project No.	HK207039
Drawn By:	JRN	Scale:	AS SHOWN
Checked By:	AMH	File No.	-
Approved By:	PCP	Date:	Feb 2021

 **ENVIRONMENTAL SERVICES, INC.**  
A Terracon Company


7220 FINANCIAL WAY, SUITE 100 JACKSONVILLE, FL 32256  
PH. (904) 470-2200 FAX. (904) 470-2112

Site Plan  
Dock Permitting  
**Twenty Mile Village - Phase 6**  
Lot 62 Dock

St. Johns County Florida

FIG. No.
2

N:\GIS\Projects\2020\HK Jacksonville\Dock Permits\Maps\ACOE\Dock Permits\Lots 48-64 SCENARIO.dwg

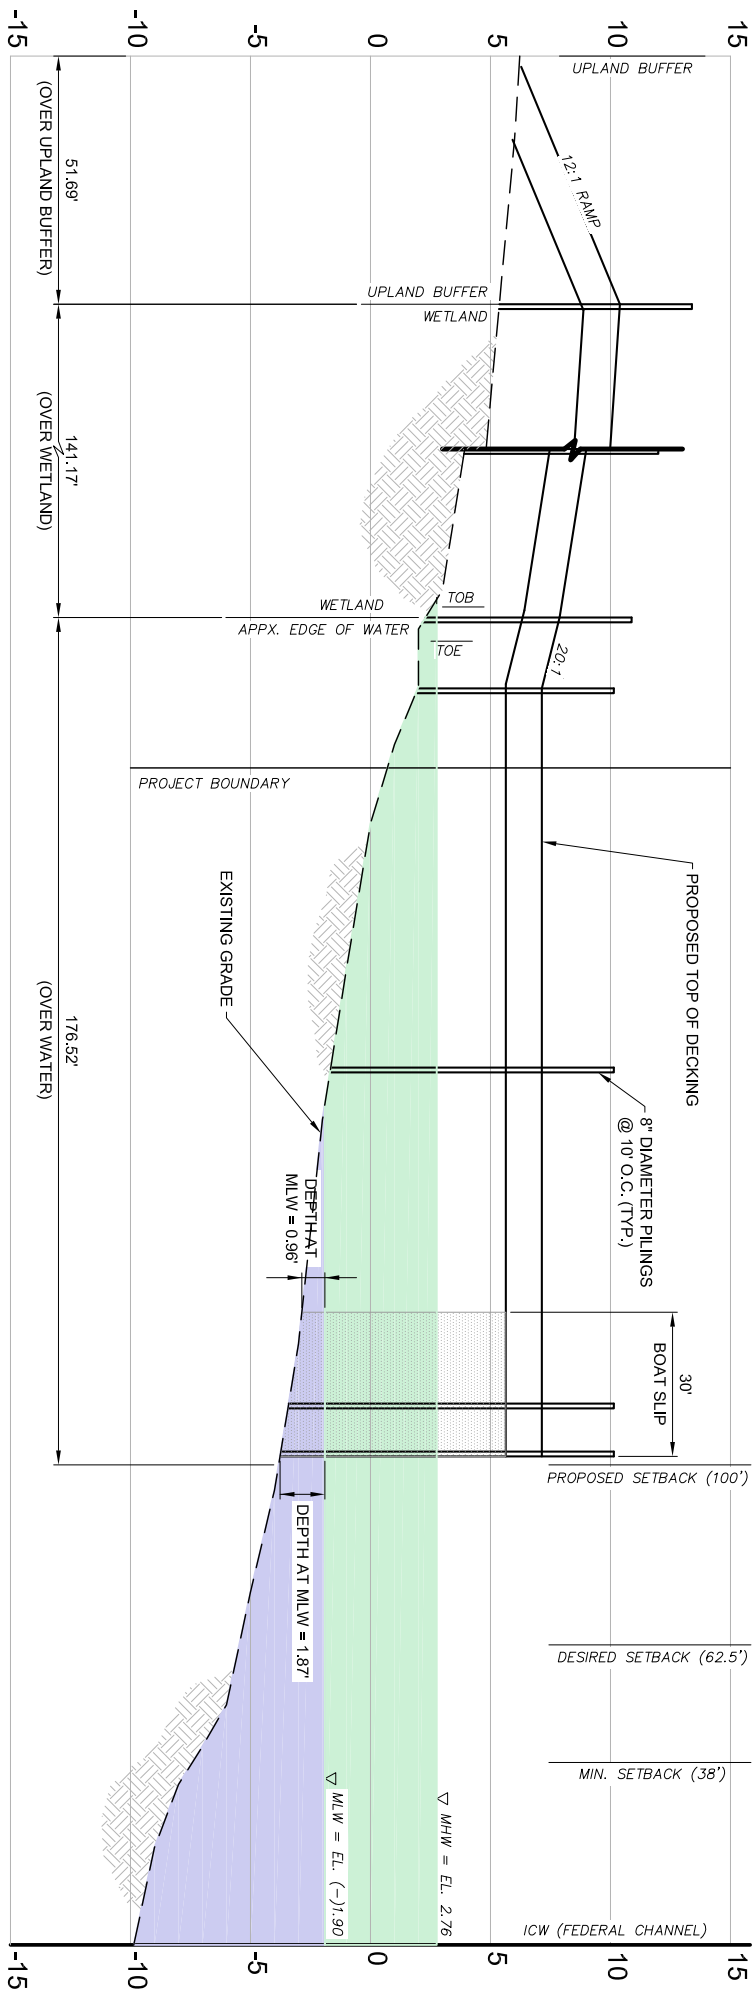

SCALE: 1" = 40'

Project Mgr:	PCP
Drawn By:	JRN
Checked By:	AMH
Approved By:	PCP

Project No.	HK207039
Scale:	AS SHOWN
File No.	X
Date:	Feb 2021

**ENVIRONMENTAL SERVICES, INC.**  
A Terracon Company

7220 FINANCIAL WAY, SUITE 100 JACKSONVILLE, FL 32256  
PH. (904) 470-2200 FAX. (904) 470-2112

**Profile**


Dock Permitting

**Twenty Mile Village - Phase 6**


Lot 62 Dock

Florida

FIG. No.	3
----------	---

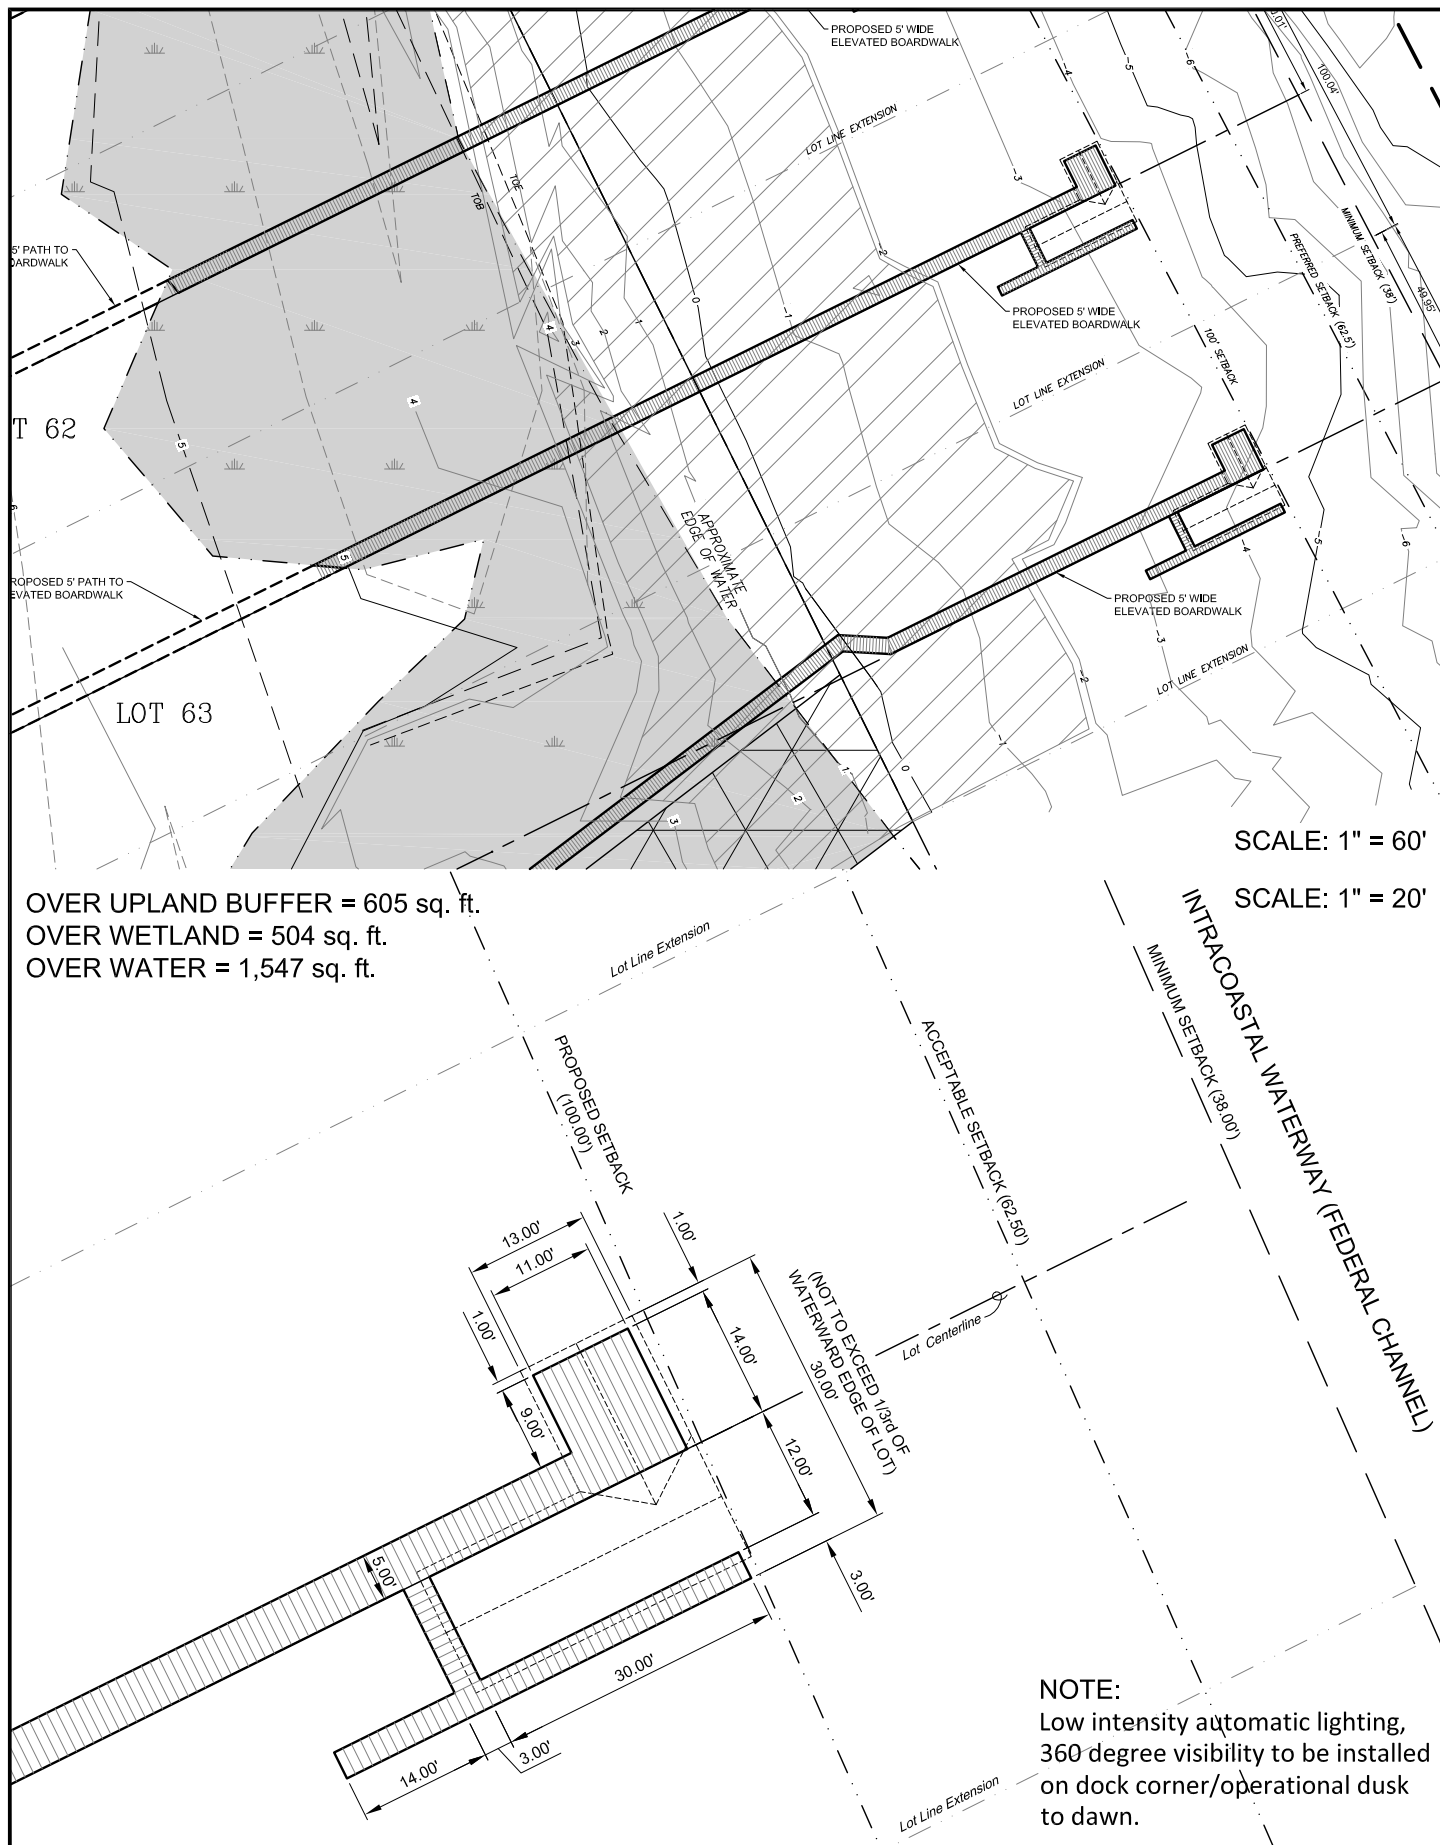

Project Mng'r: PCP	Project No. HK207039	 <b>ENVIRONMENTAL SERVICES, INC.</b> A Terracon Company 7220 FINANCIAL WAY, SUITE 100 JACKSONVILLE, FL 32256 PH. (904) 470-2200 FAX. (904) 470-2112	Site Plan	FIG. No.
Drawn By: JRN	Scale: AS SHOWN		Dock Permitting	2
Checked By: AMH	File No. ~		Twenty Mile Village - Phase 6	
Approved By: PCP	Date: Feb 2021		Lot 63 Dock	
		St. Johns County	Florida	

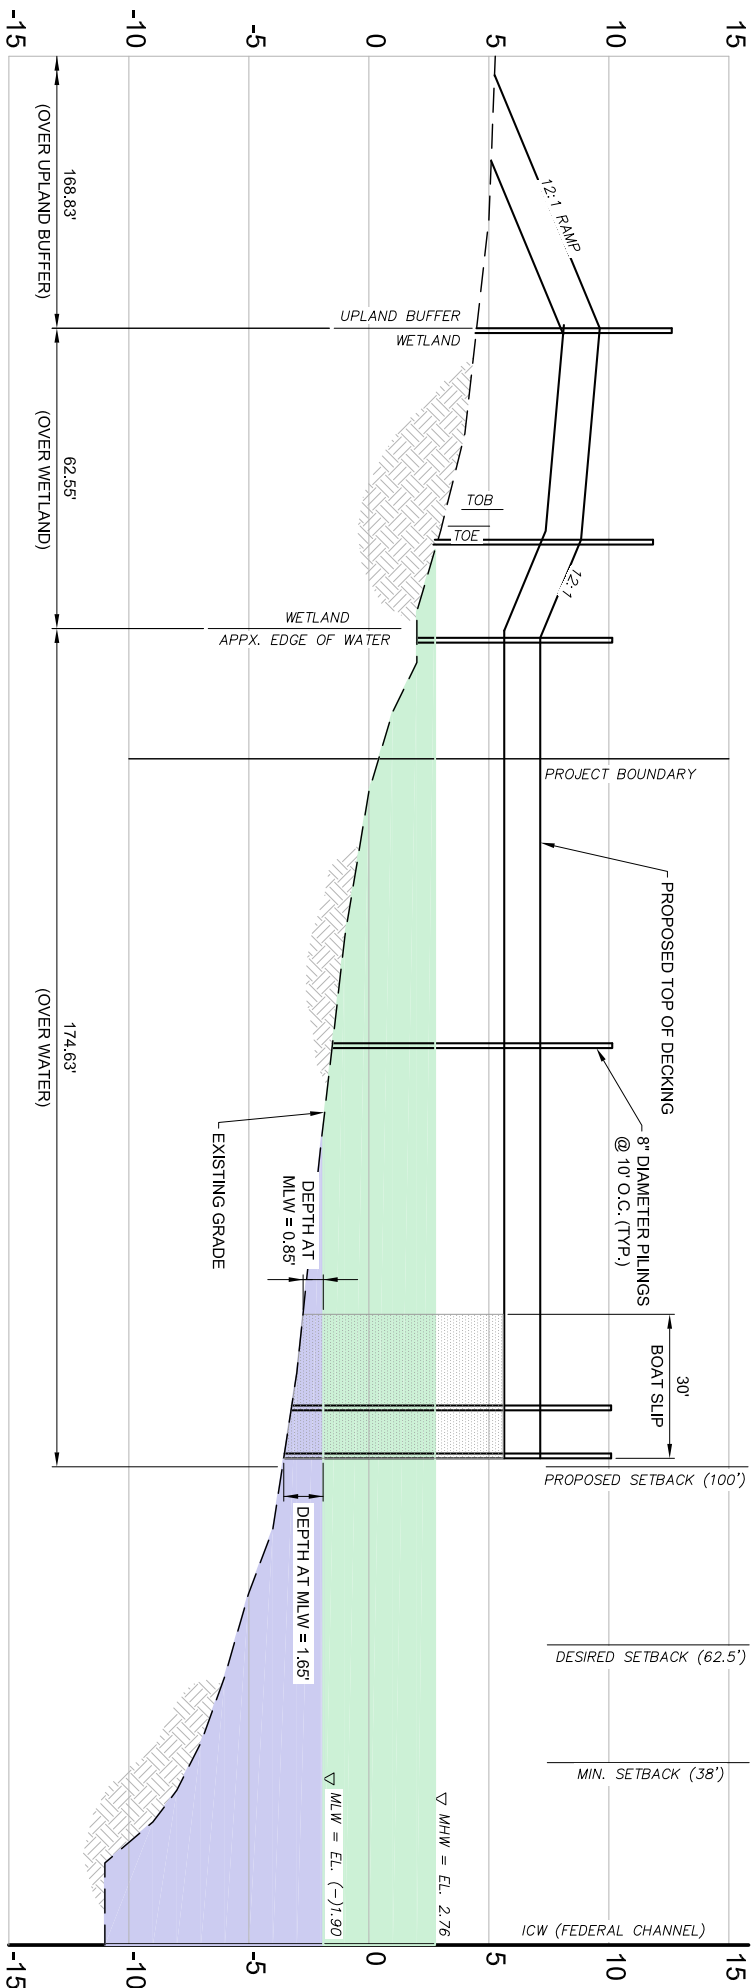

SCALE: 1" = 40'

Project Mgr:	PCP
Drawn By:	JRN
Checked By:	AMH
Approved By:	PCP

Project No.	HK207039
Scale:	AS SHOWN
File No.	X
Date:	Feb 2021


**ENVIRONMENTAL SERVICES, INC.**  
A Terracon Company

7220 FINANCIAL WAY, SUITE 100 JACKSONVILLE, FL 32256  
PH. (904) 470-2200 FAX. (904) 470-2112

Profile
Dock Permitting
Twenty Mile Village - Phase 6
Lot 63 Dock
Florida

FIG. No.
3



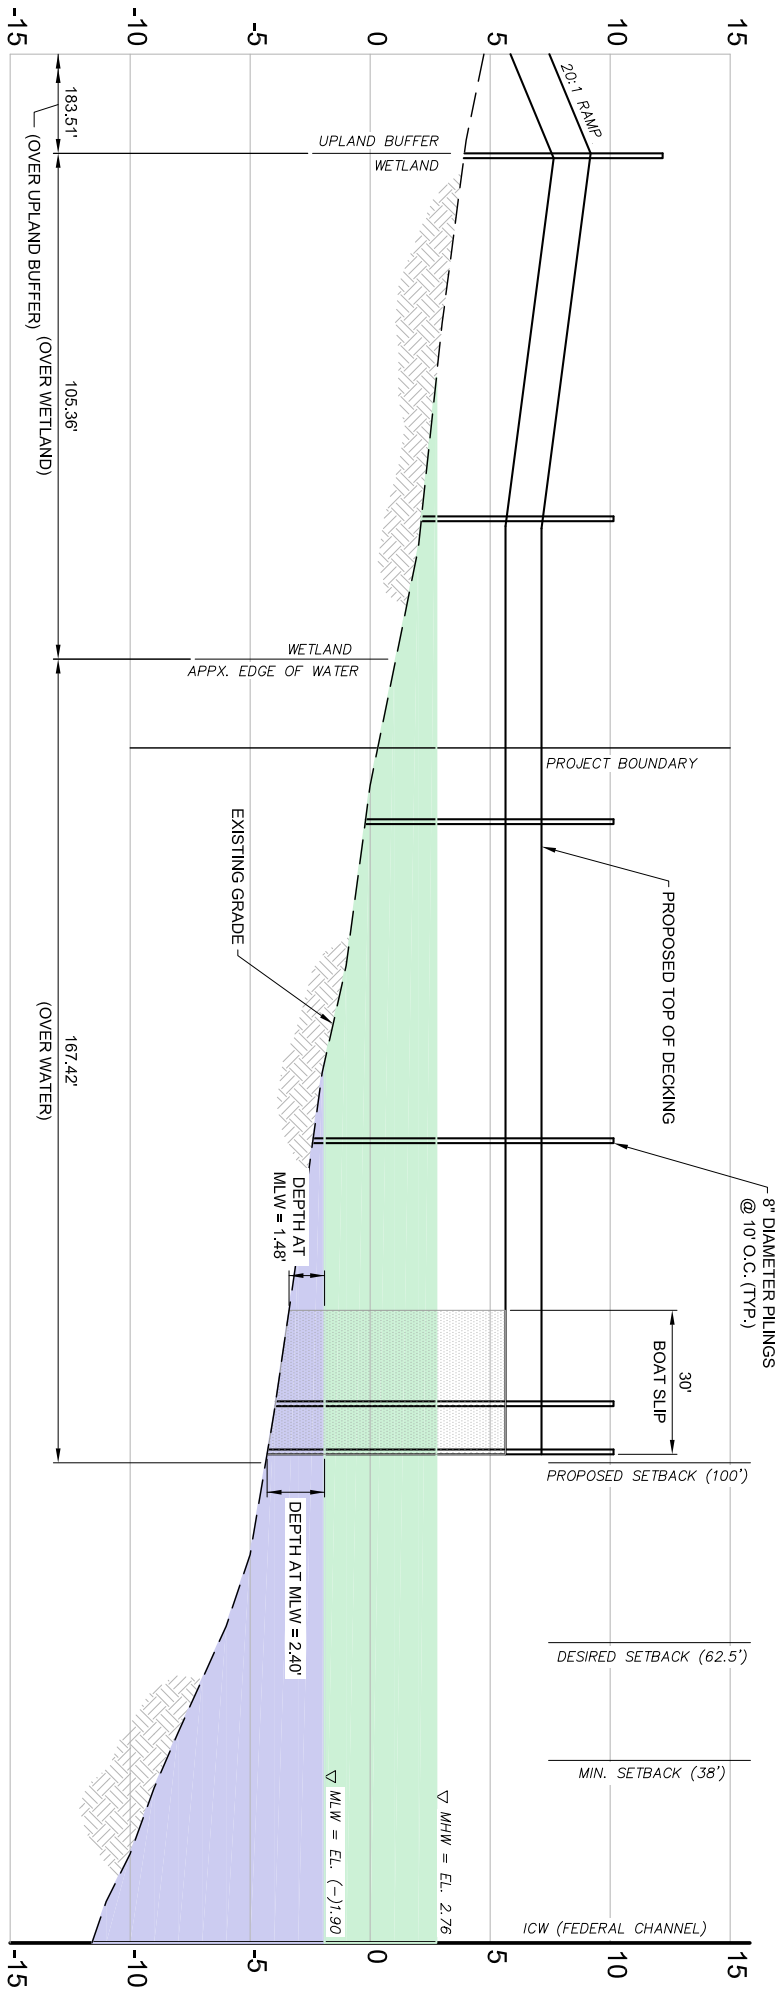

SCALE: 1" = 40'

Project Mgr:	PCP
Drawn By:	JRN
Checked By:	AMH
Approved By:	PCP

Project No.	HK207039
Scale:	AS SHOWN
File No.	X
Date:	Feb 2021

**ENVIRONMENTAL SERVICES, INC.**  
A Terracon COMPANY

7220 FINANCIAL WAY, SUITE 100 JACKSONVILLE, FL 32256  
PH. (904) 470-2200 FAX. (904) 470-2112

Profile
Dock Permitting
Twenty Mile Village - Phase 6
Lot 64 Dock
Florida

FIG. No.
3